


F:\Users\Dennis\Desktop\Projects 2019\534 N State Baptist Church Apts\534 N State 3-6-20 Reconf.Basem.pln

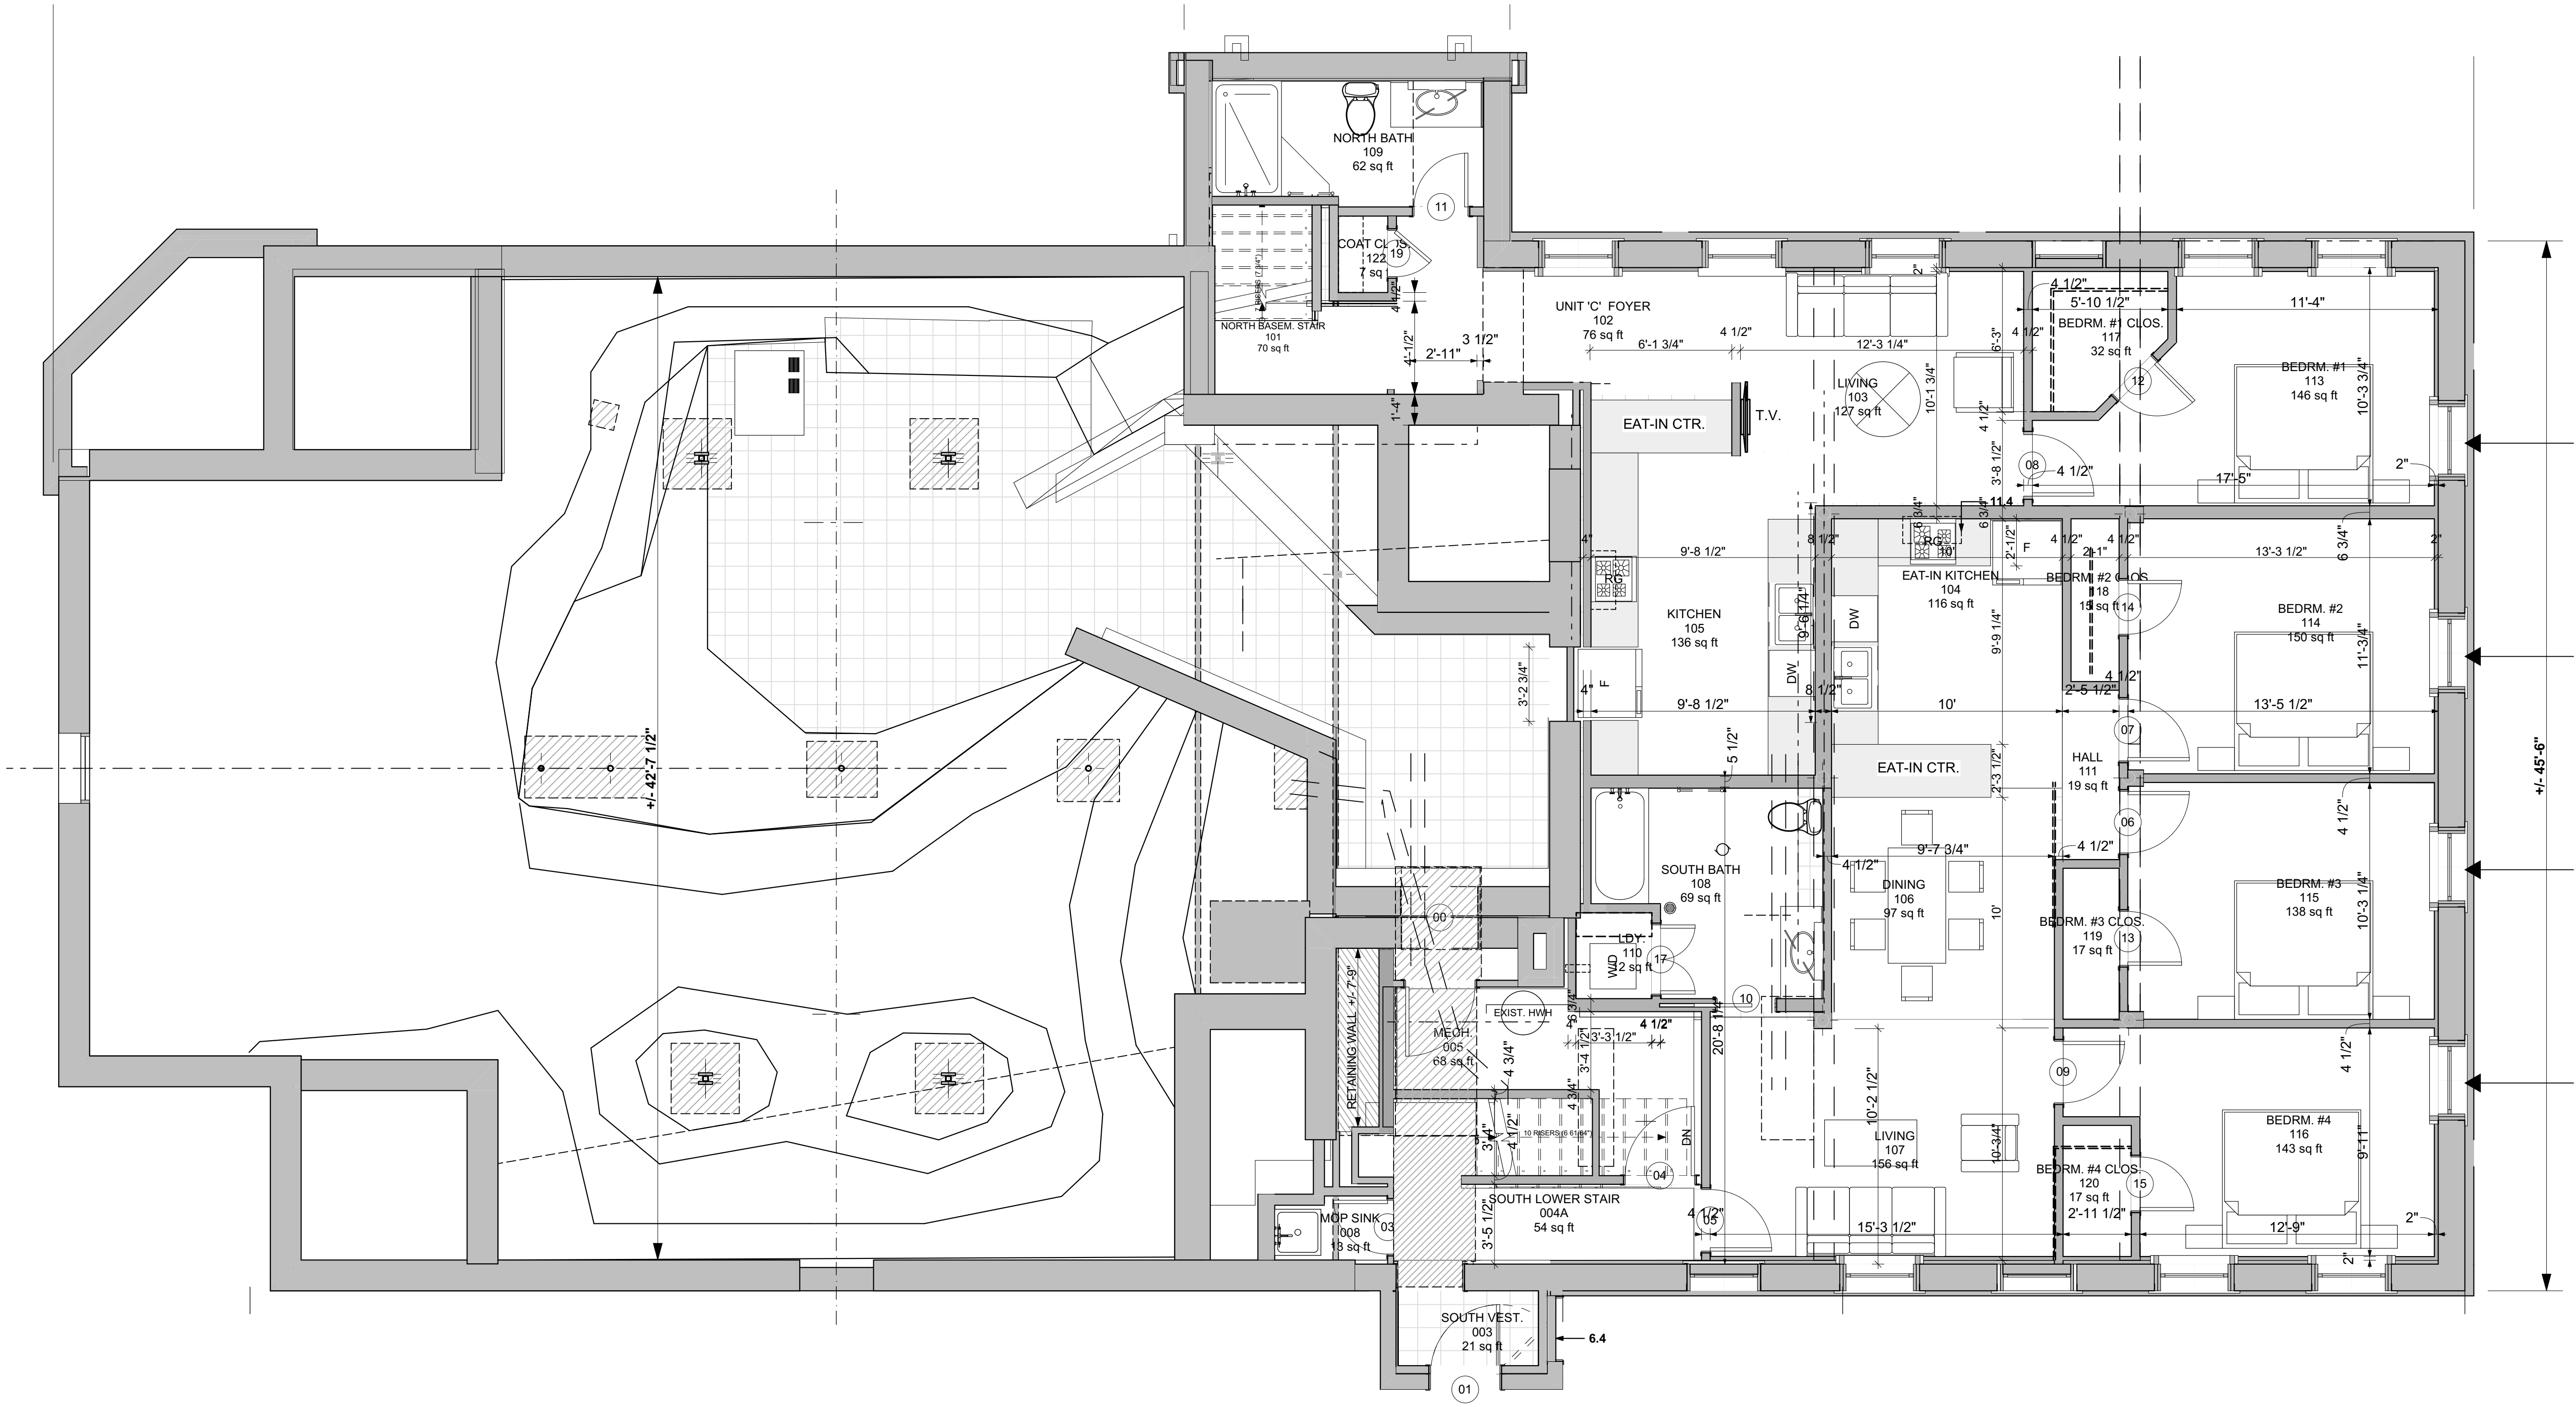

BASEMENT FLOOR PLAN

SCALE: 1/4" = 1'-0"



PRELIMINARY ONLY
NOT FOR CONSTRUCTION

State Street Apartments

534 NORTH STATE STREET
ALMA, MICHIGAN 48801

OWNER:

Aaron & Brandi Stupica
524 Iowa Street Alma
Michigan 48801

DENNIS MALONEY ARCHITECT

620 HANNAH AVE.
ALMA, MICH. 48801
(989) 944-5055

06-03-2019	SCHEMATIC DESIGN
06-19-2019	SCHEME 'C' W/ CTL. CORR.
06-20-2019	SCHEME 'D' REV'D. PLAN
07-1-2019	SCHEME 'E' REV'D. PLAN
07-2-2019	FINAL SCHEMATIC PLAN
09-26-2019	WINDOW AT 2nd FLR. LOFT
10-08-2019	PREL. FINISH SCHEDULE
10-25-2019	PREL. KITCHEN DESIGN
11-5-2019	PREL. SET FOR BUDGET
11-8-2019	REV'D. PREL. BUDGET SET
11-14-2019	REV'D. PREL. BUDGET SET
12-02-2019	ALTERN: EGRESS WINDOWS
12-05-2019	RECONFIGURATION OF LOFT
3-07-2020	SPLIT BASEMENT PLAN

MARK	DATE	DESCRIPTION
------	------	-------------

SEAL:

3-07-2020

SHEET TITLE
BASEMENT FLOOR PLAN

A-1.1