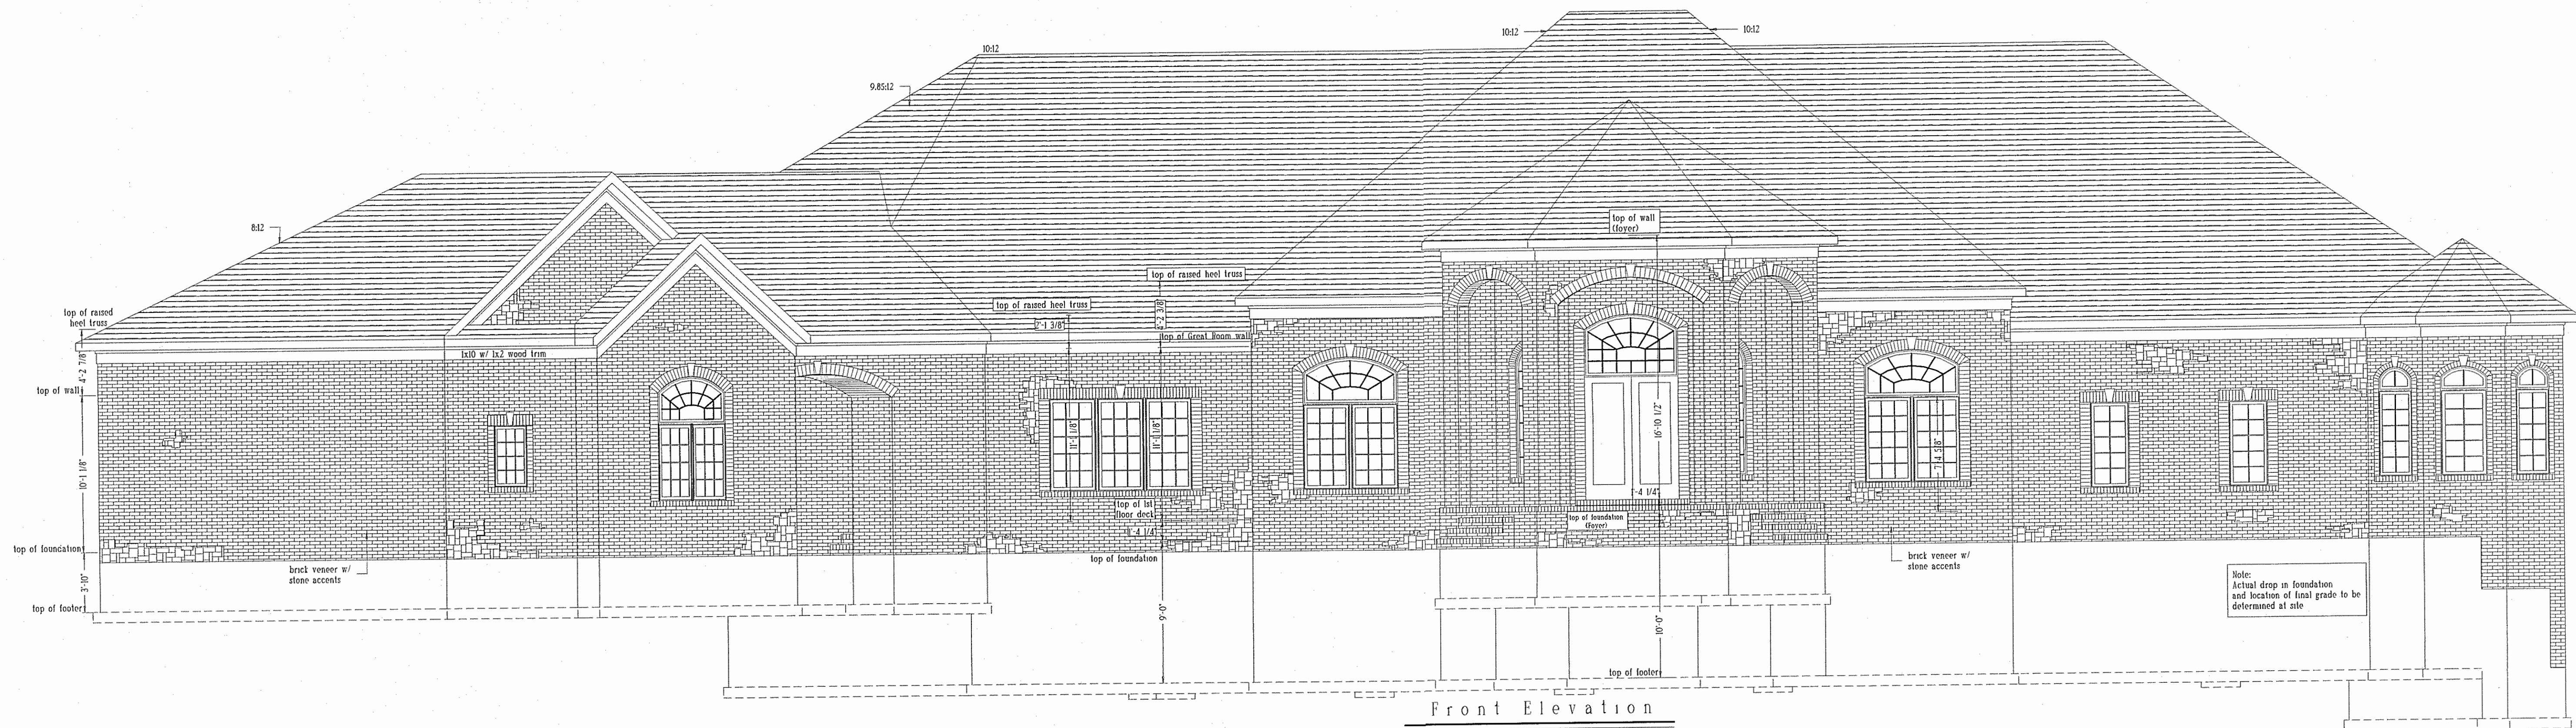



SQUARE FOOTAGE

First Floor:	4488
Second Floor:	1852
Living Total:	6340
Bsm / Low. Lev:	2352/1706
Garage:	1388
Porches/ Screens:	628/547
Guest House:	
Main Floor:	562
Storage:	371
Total:	13894

Residence For: Mr. & Mrs. Ludwig
Location: Lot #6 Stratford Farms
Milton Township, MI.

LANKFORD CUSTOM HOMES


GALUDWIGX3
Nov. 1, 2006
Scale 3/16"=1'0"
Drawn By: JLD

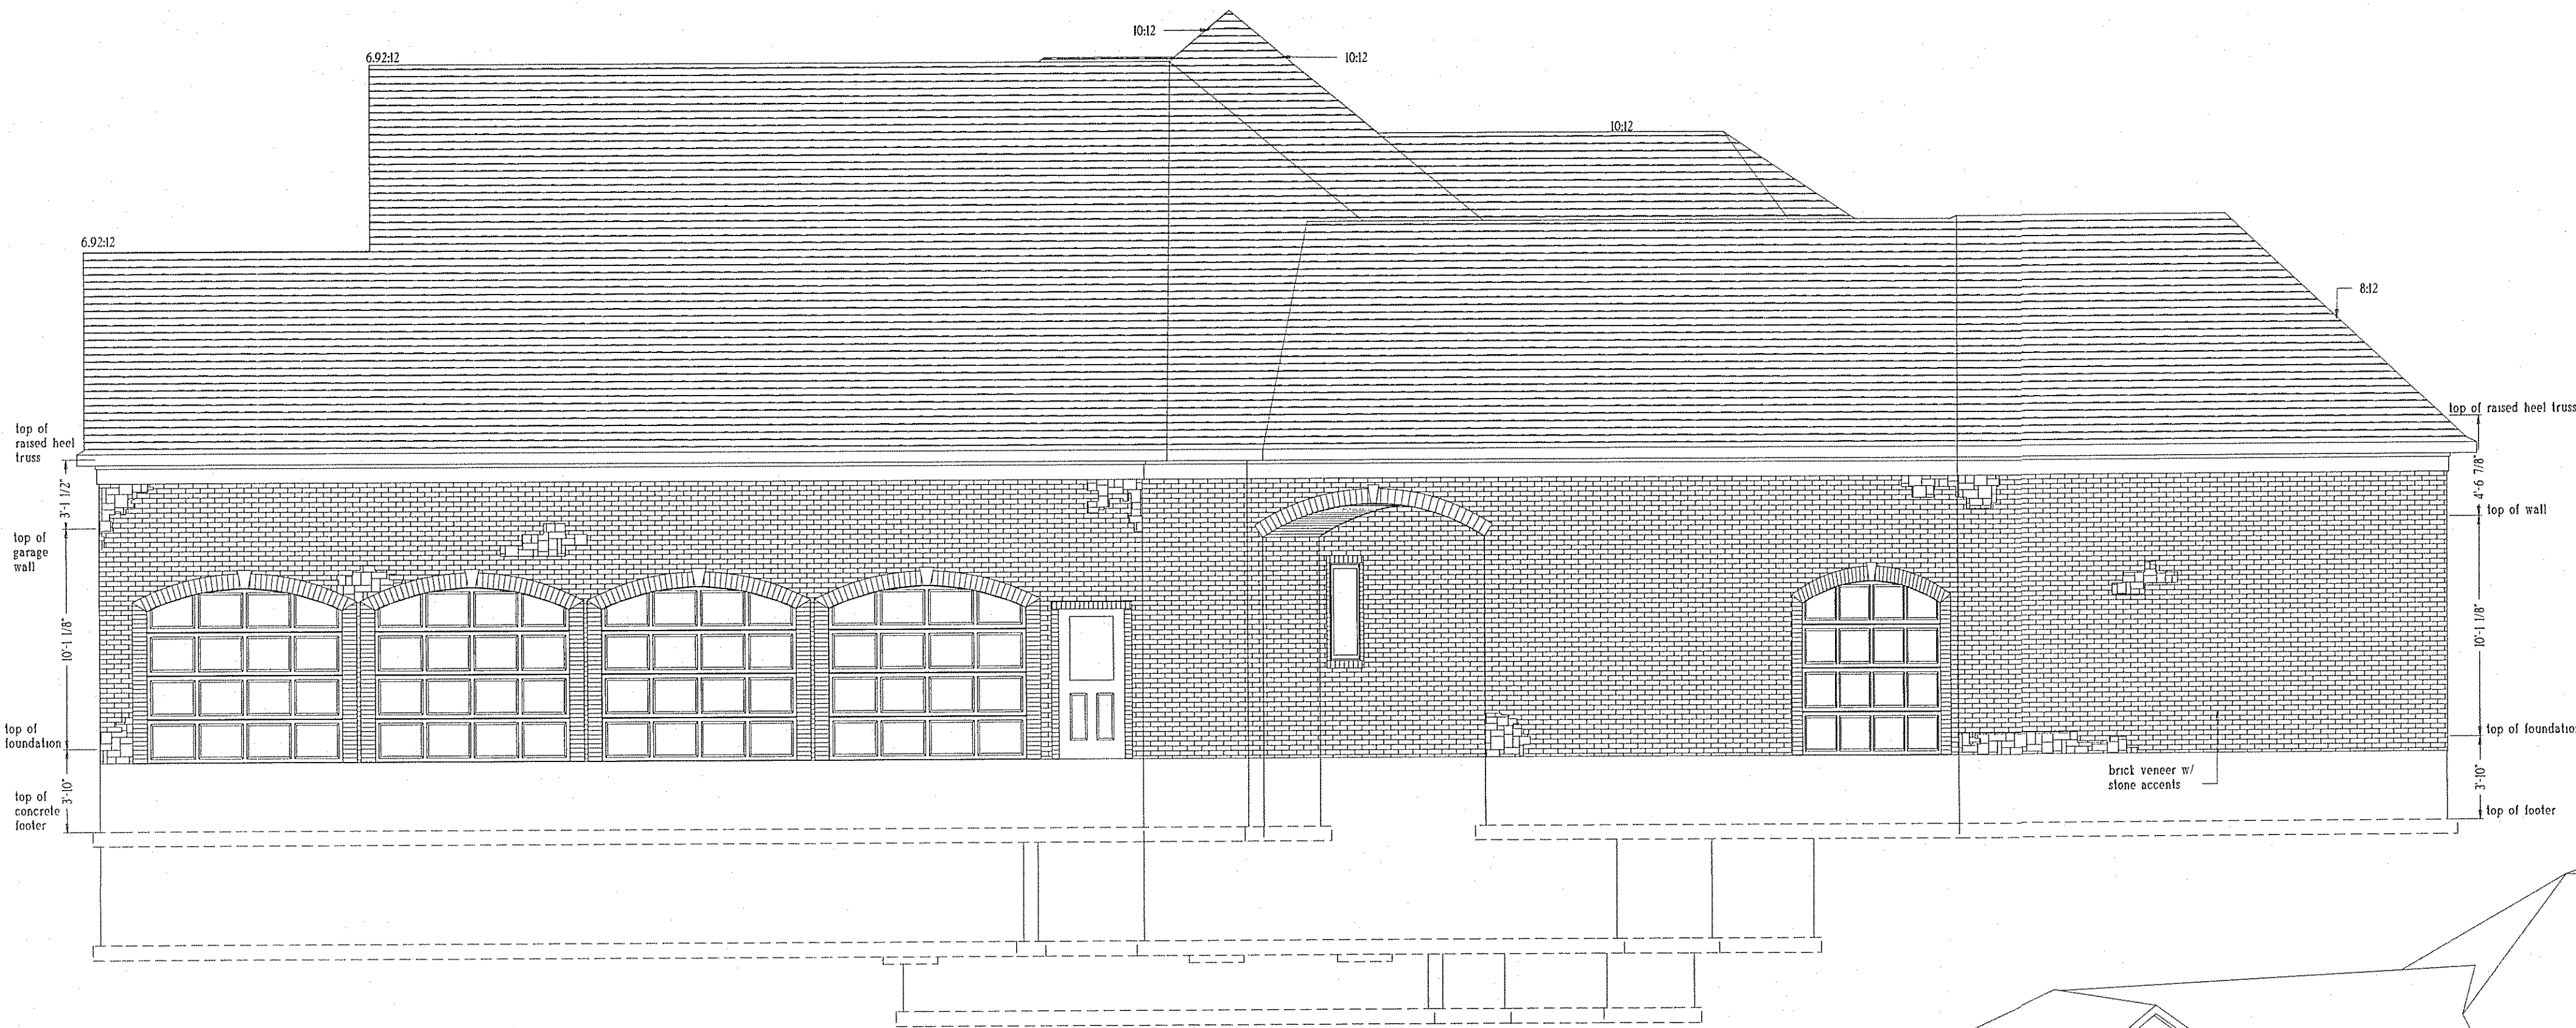

Left Elevation



Right Elevation

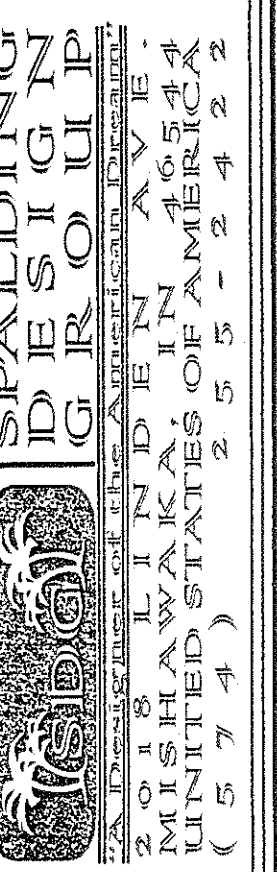


SQUARE FOOTAGE

First Floor:	4488
Second Floor:	1852
Living Total:	6340
Bsm / Low. Lev:	2352/1706
Garage:	1388
Porch/Screens:	628/547
Guest House:	
Main Floor:	562
Storage:	371
Total:	13894

Residence For:
Mr. & Mrs. Ludwig
Location: Lot #6 Stratford Farms
Milton Township, Mi.


LANKFORD CUSTOM HOMES

GALUDWIGX3
Nov. 1, 2006
Scale 3/16"=1'0"
Drawn By: JLD

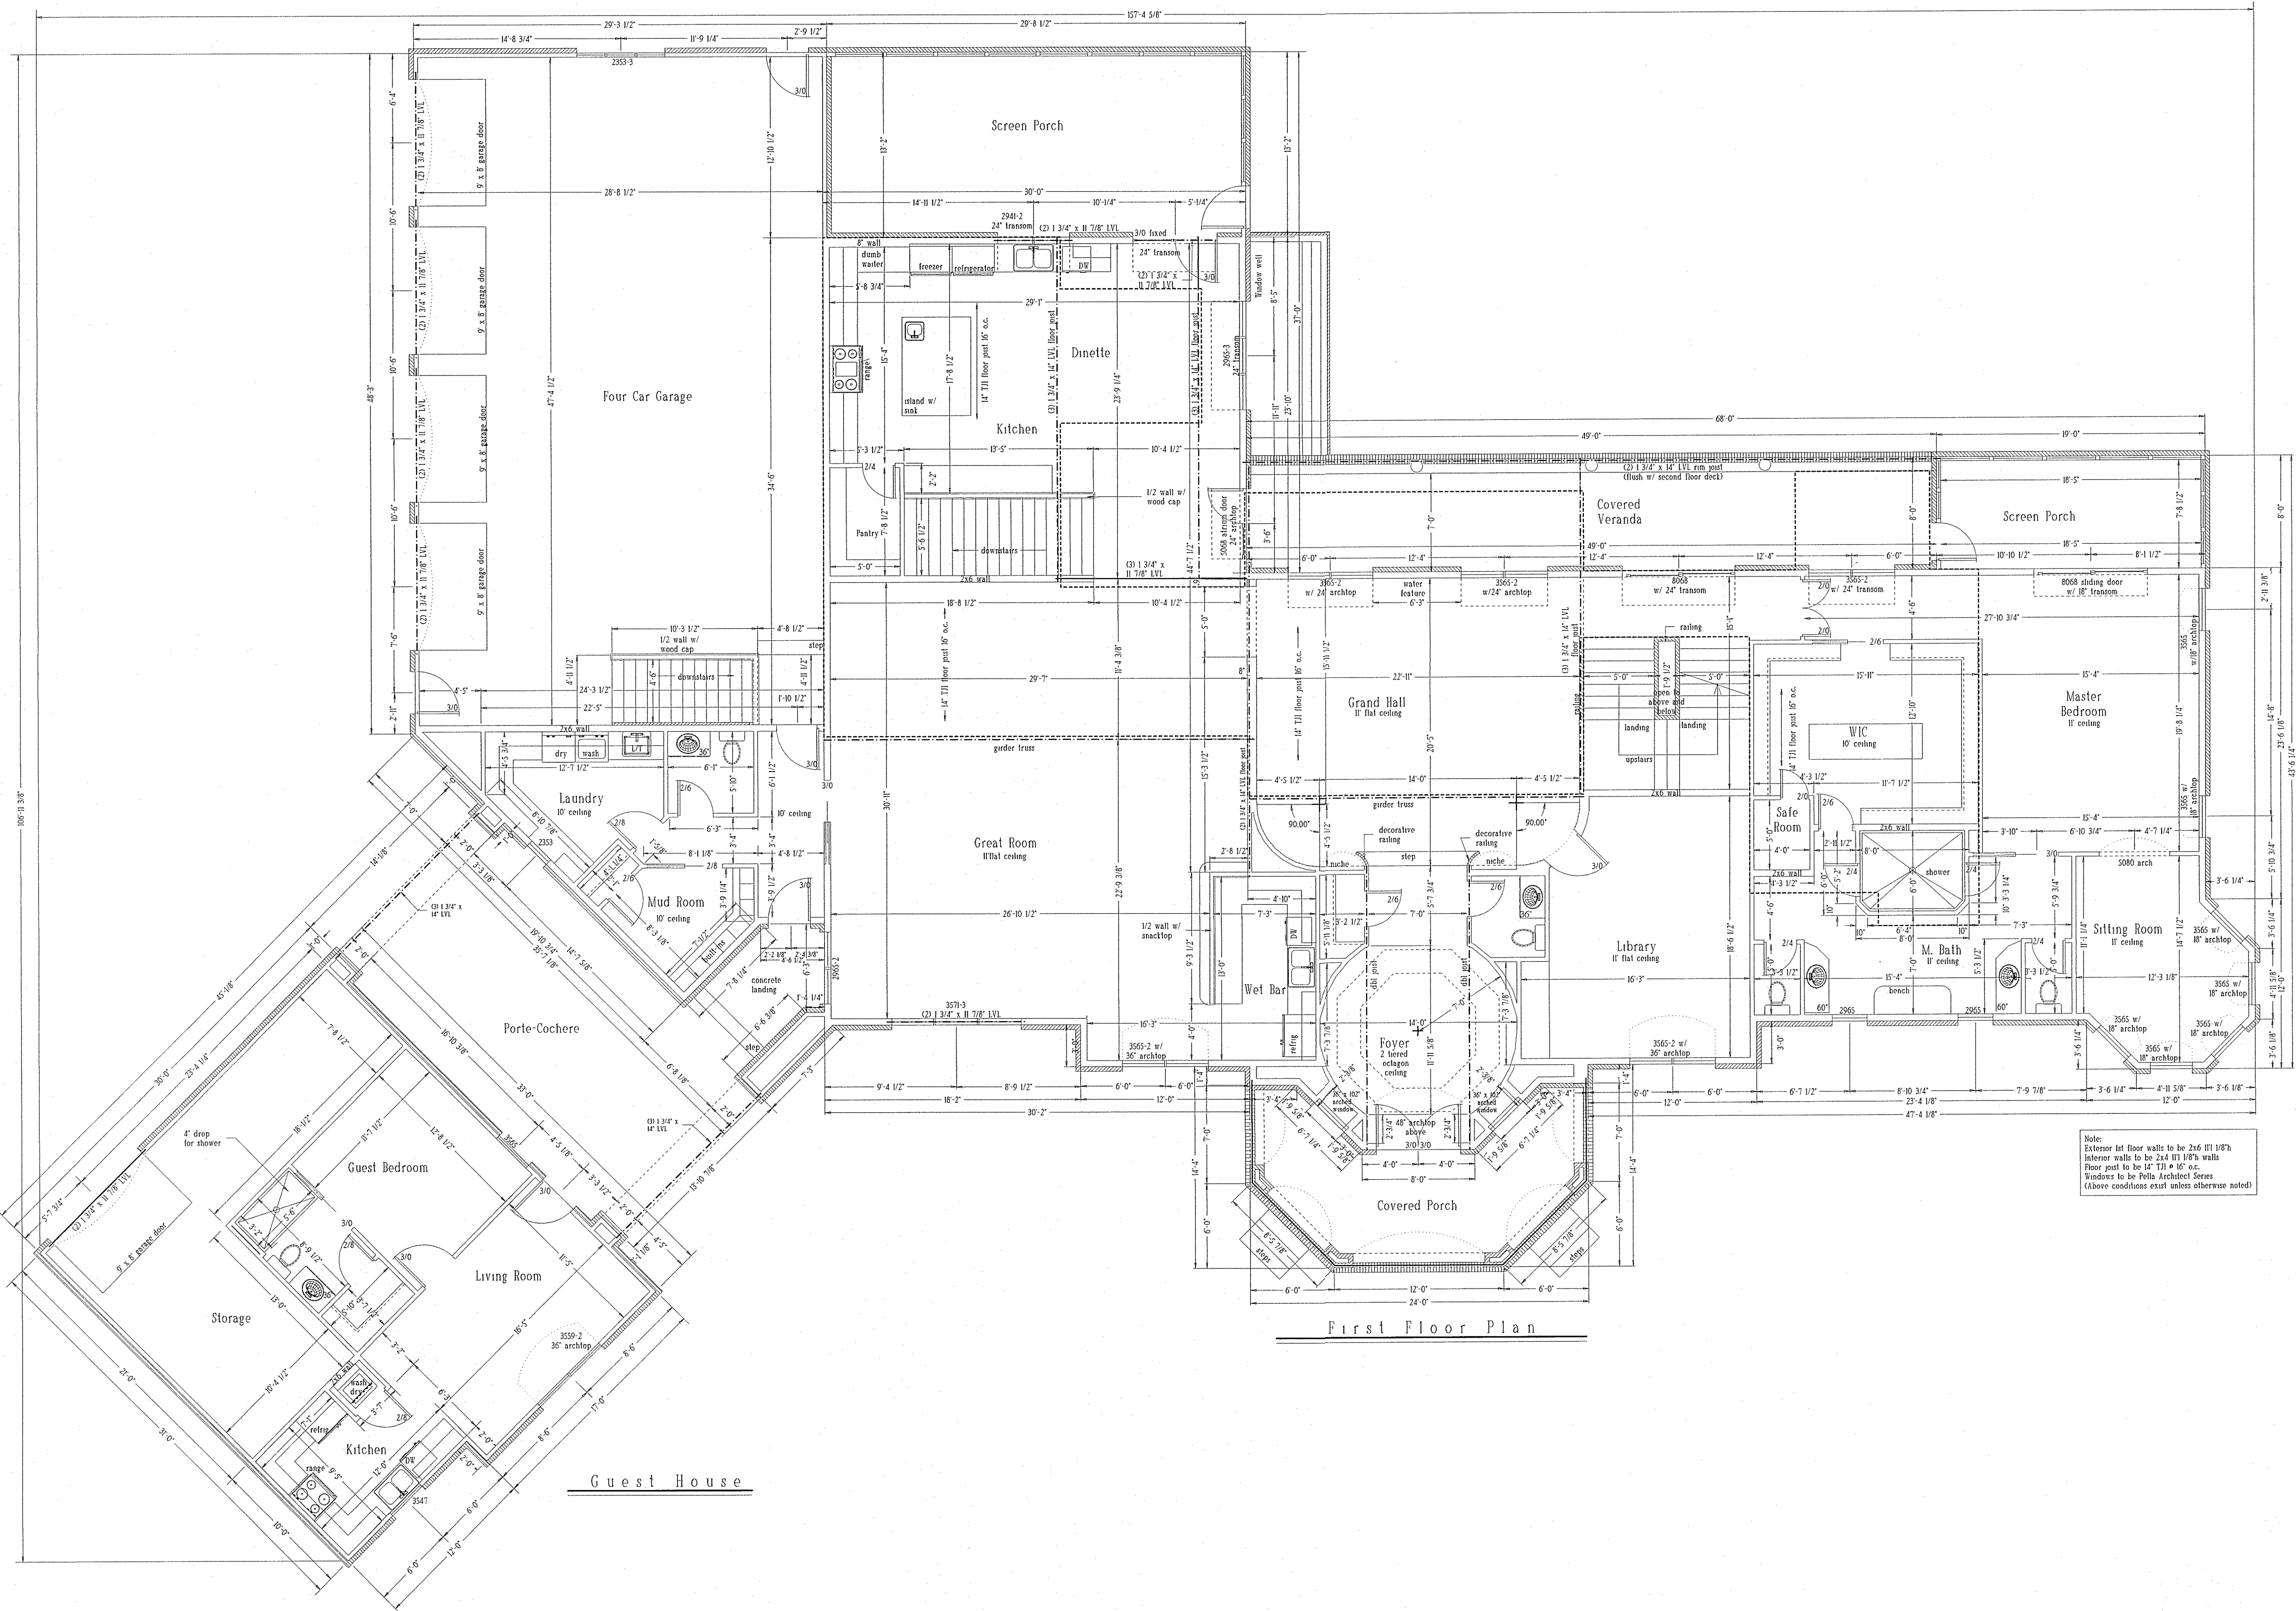

First Floor Plan

Note:
Exterior 1st floor walls to be 2x6 @ 1/8" b.
Interior walls to be 2x4 @ 1/8" b.
Floor joist to be 14" TJI @ 16" o.c.
Windows to be Pella Architect Series
(Above conditions exist unless otherwise noted)

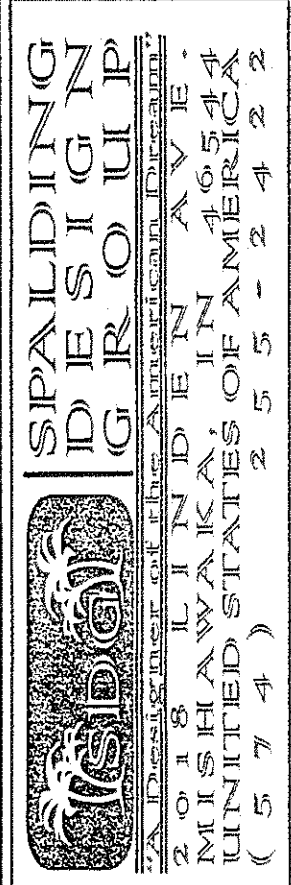

SQUARE FOOTAGE

First Floor:	4488
Second Floor:	1852
Living Total:	6340
Bsmt./Low. Lev:	2352/1706
Garage:	1388
Guest Home:	
Main Floor:	562
Storage:	371
Total:	13894

Residence For:
Mr. & Mrs. Ludwig
Location: Lot #6 Stratford Farms
Milton Township, Mi.


LANKFORD CUSTOM HOMES

SQUARE FOOTAGE



First Floor:	4488
Second Floor:	1852
Living Total:	6340
Basmt./Low. Lev.:	2352/1706
Garage:	1388
Porches/ Screens:	628/547
Guest House:	
Main Floor:	562
Storage:	371
Total:	13894

Residence For:
Mr. & Mrs. Ludwig
Location: Lot #6 Stratford Farms
Milton Township, Mi.

LANKFORD CUSTOM HOMES

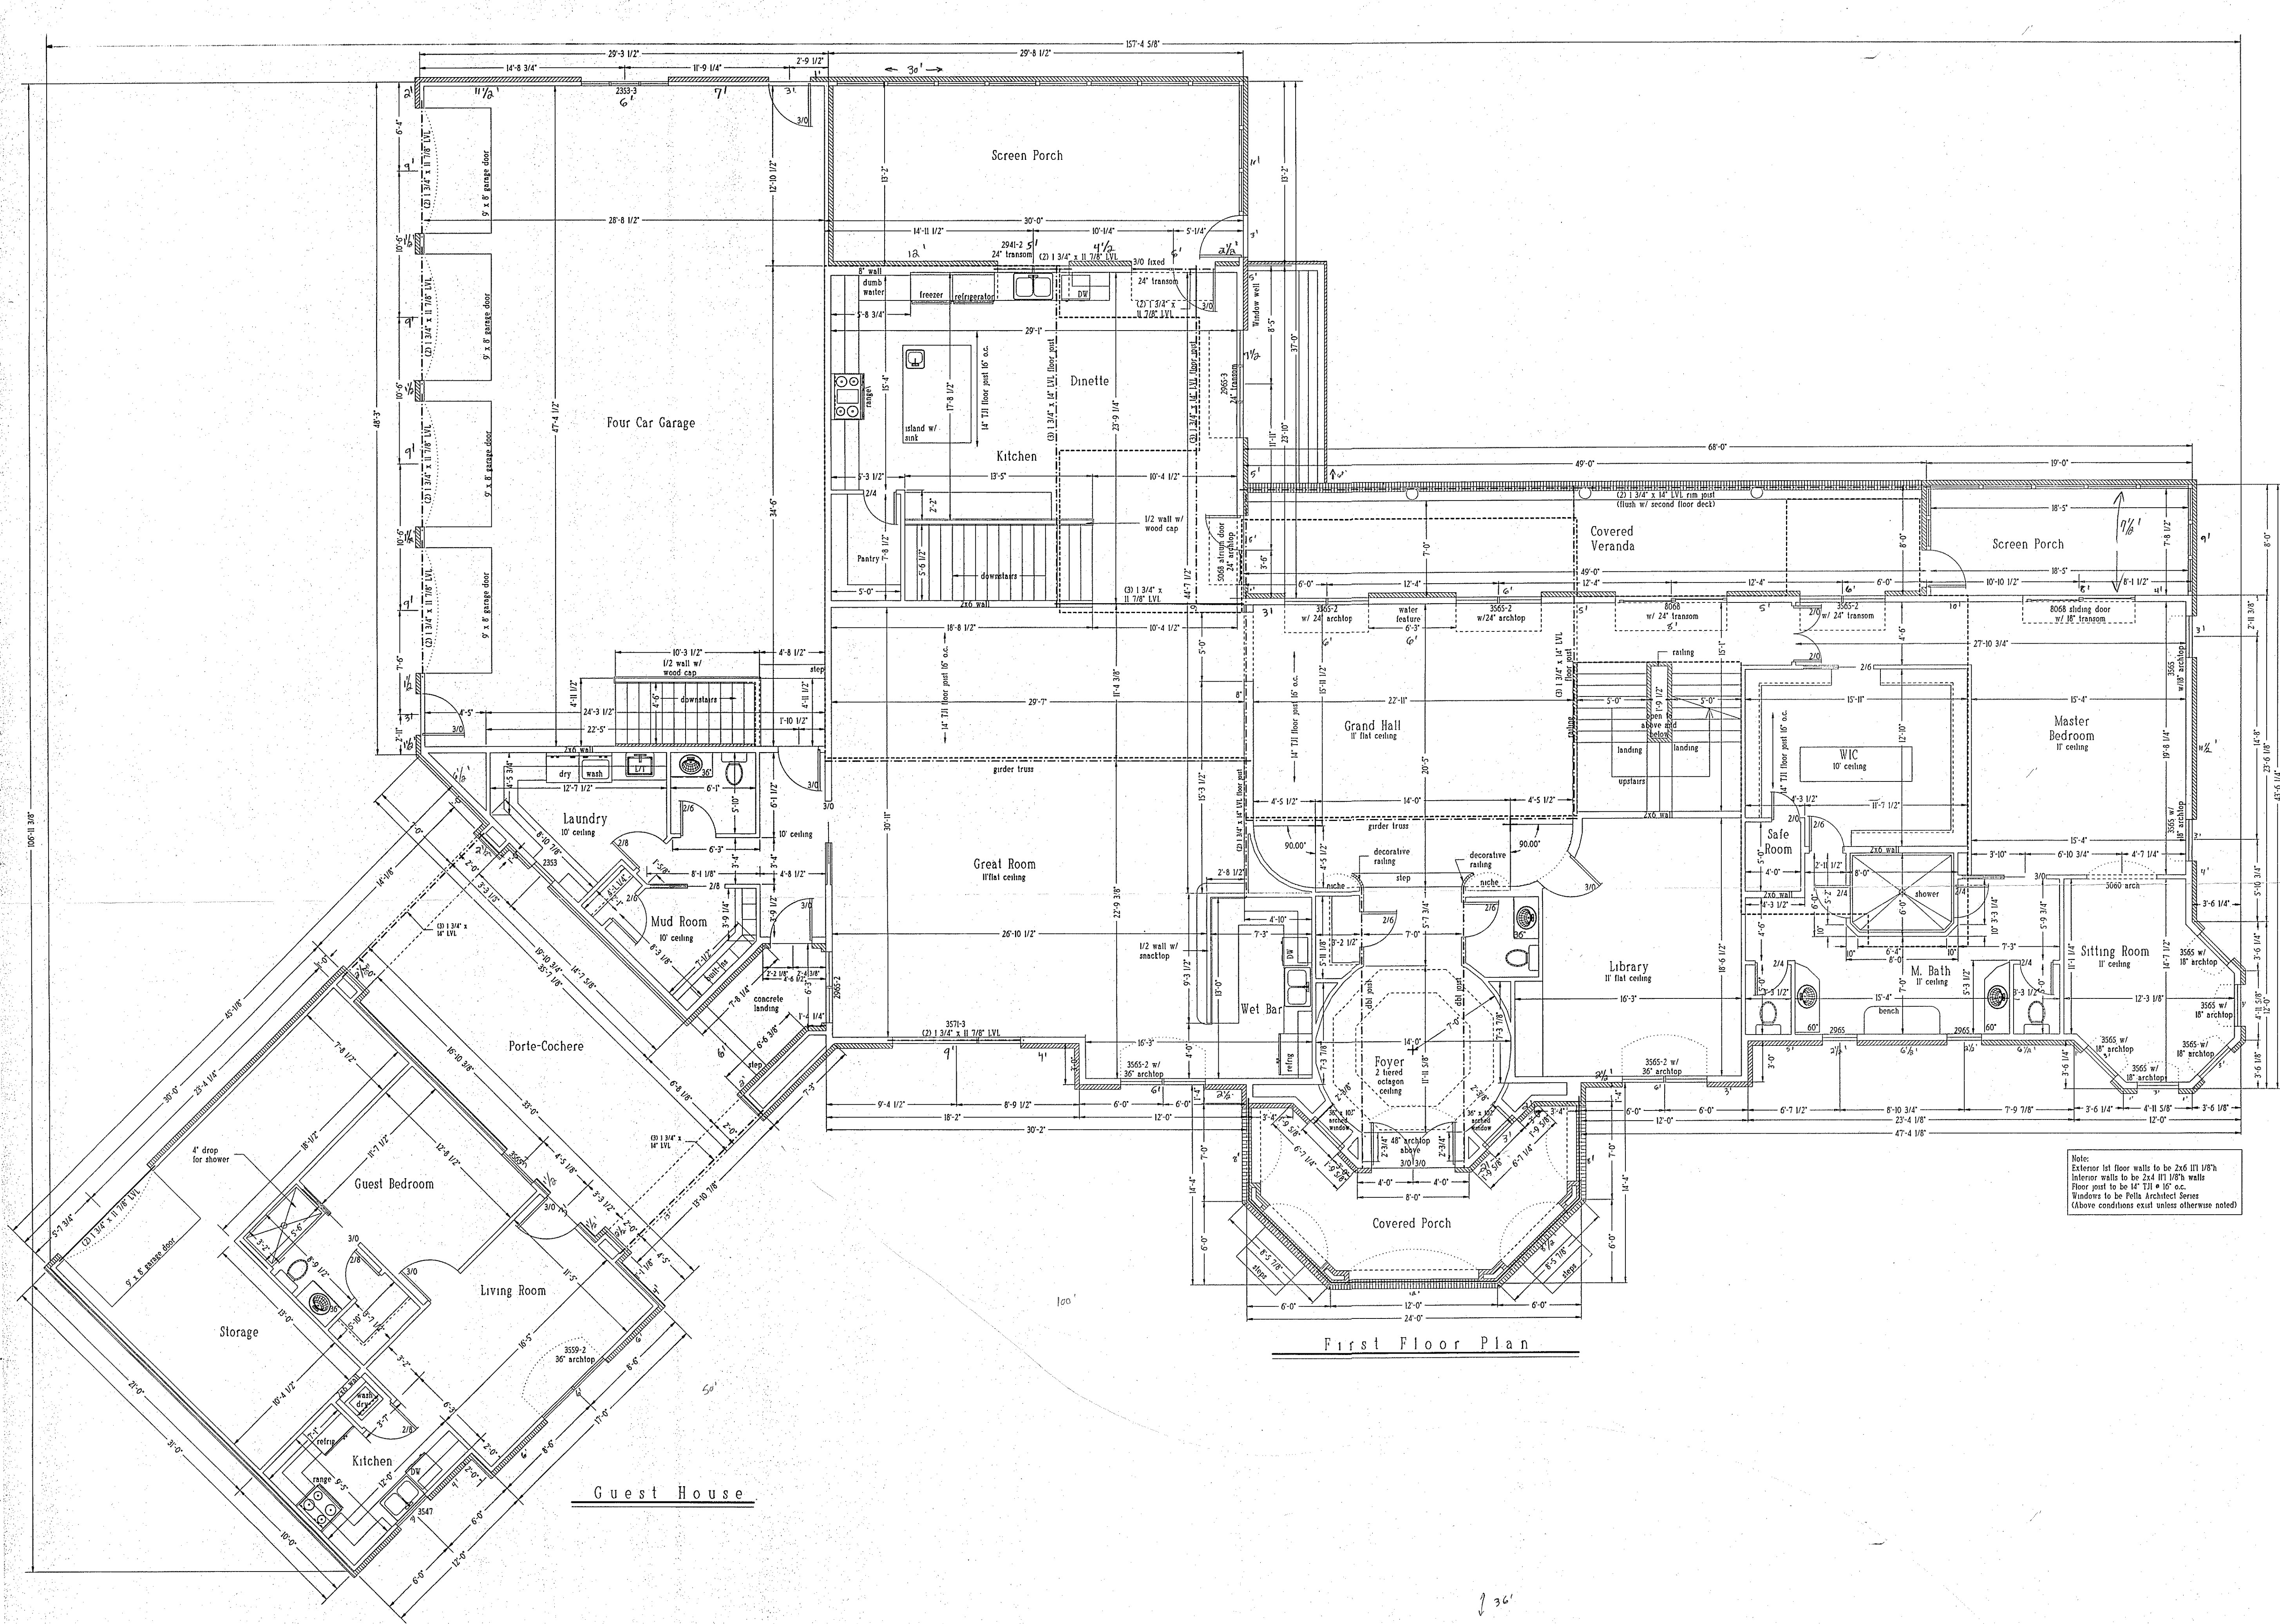

First Floor Plan

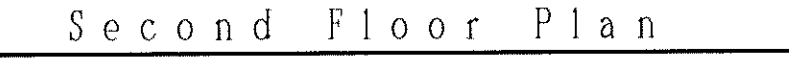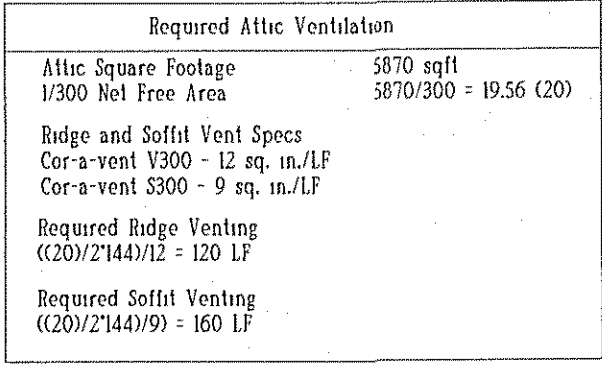

Note:
Exterior walls to be 2x6 J/I 1/8" h
Interior walls to be 2x4 J/I 1/8" h
Floor joist to be 14" T/J 1" 16" o.c.
Windows to be Pella Architect Series
Above conditions exist unless otherwise noted

Spalding
DESIGN GROUP
2015 TOWNSEND AVE
MISHAWAKA, IN 46541
UNITED STATES OF AMERICA
(574) 255-2422


SQUARE FOOTAGE	
First Floor:	4488
Second Floor:	1852
Living Total:	6340
Bsmt / Low. Lev:	2352/1706
Garage:	1388
Porches/ Screens:	628/547
Guest House:	
Main Floor:	562
Storage:	371
Total:	13894

Residence For:
Mr. & Mrs. Ludwig


Location: Lot #6 Stratford Farms
Milton Township, Mi.

LANKFORD CUSTOM HOMES

GALUDWIGX3 -
Nov. 1, 2006
Scale 3/16"=1'0"
Drawn By: ILD

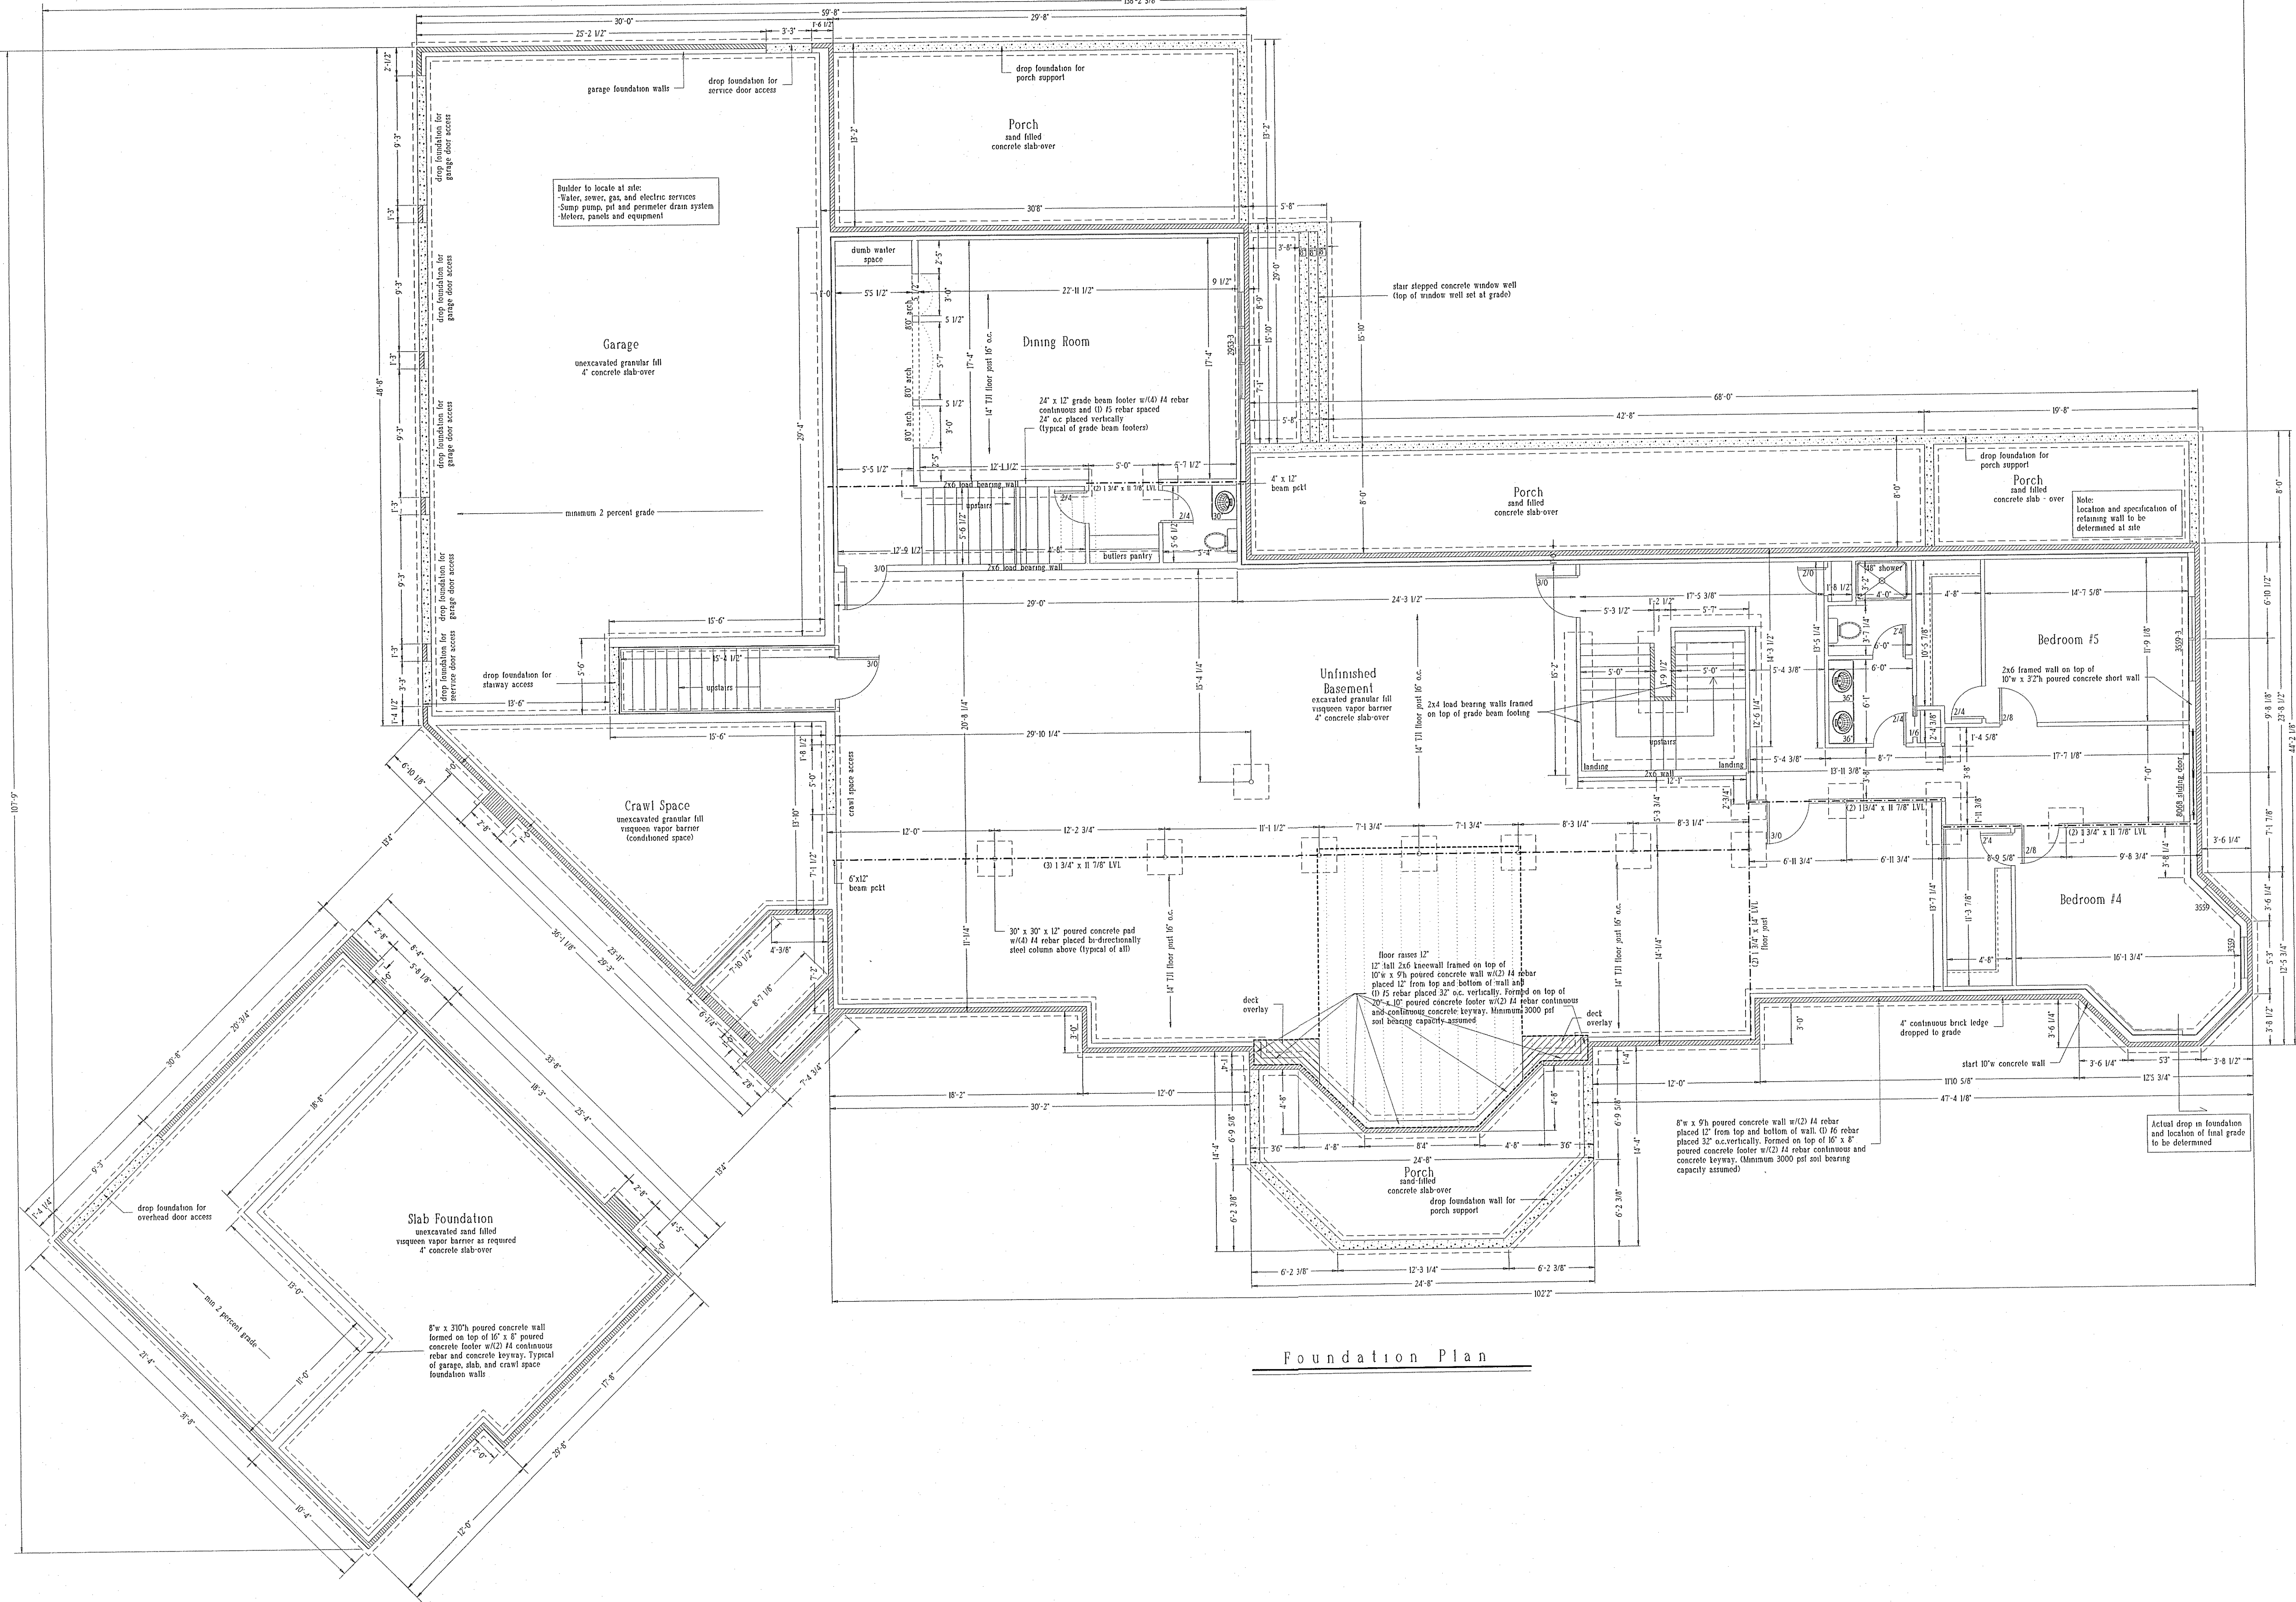

Foundation Plan









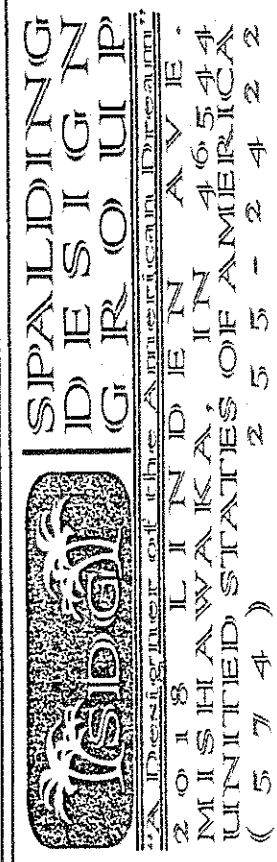


SQUARE FOOTAGE

First Floor:	4488
Second Floor:	1852
Living Total:	6340
Bsm't / Low. Lev.:	2352/1706
Garage:	1388
Porches / Screens:	628/547
Guest House:	
Main Floor:	562
Storage:	371
Total:	13894

Residence For:
Mr. & Mrs. Ludvig
Location: Lot #6 Stratford Farms
Milton Township, Mi.

LANKFORD CUSTOM HOMES

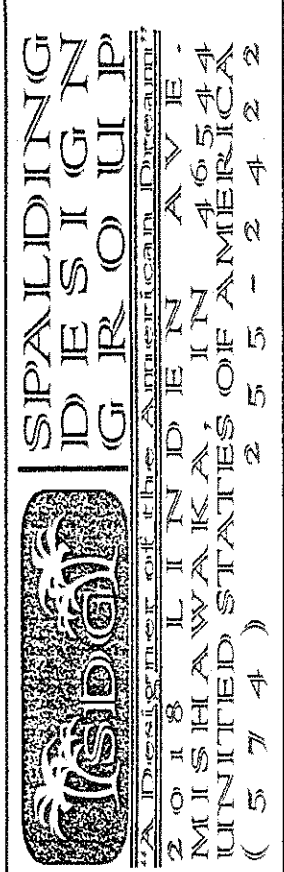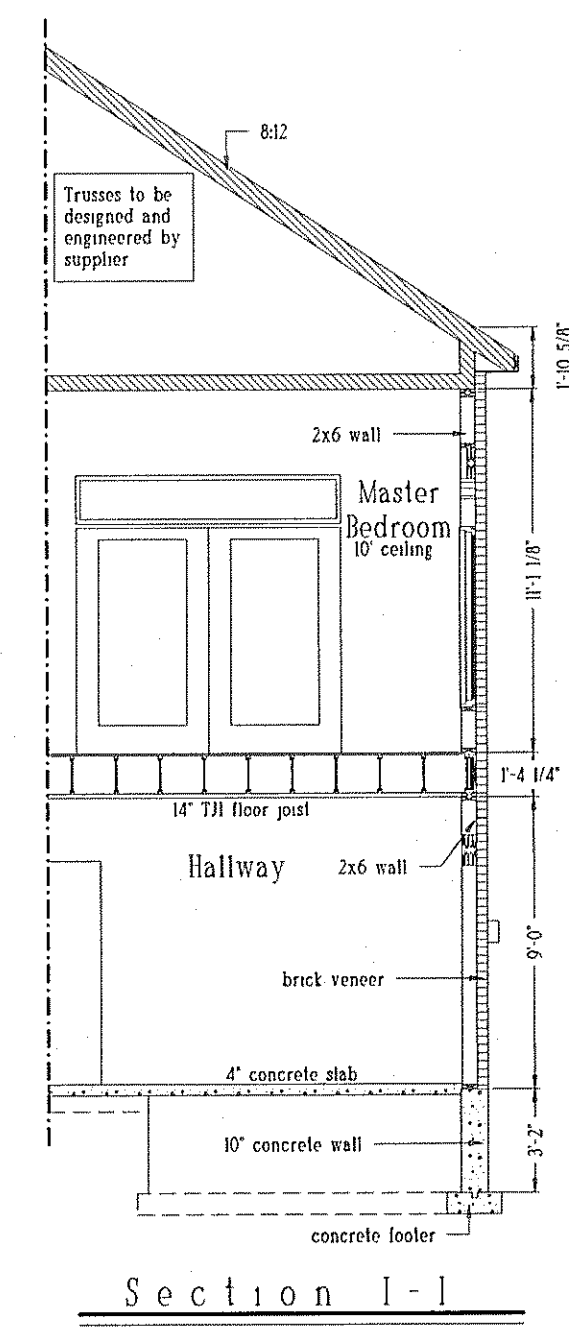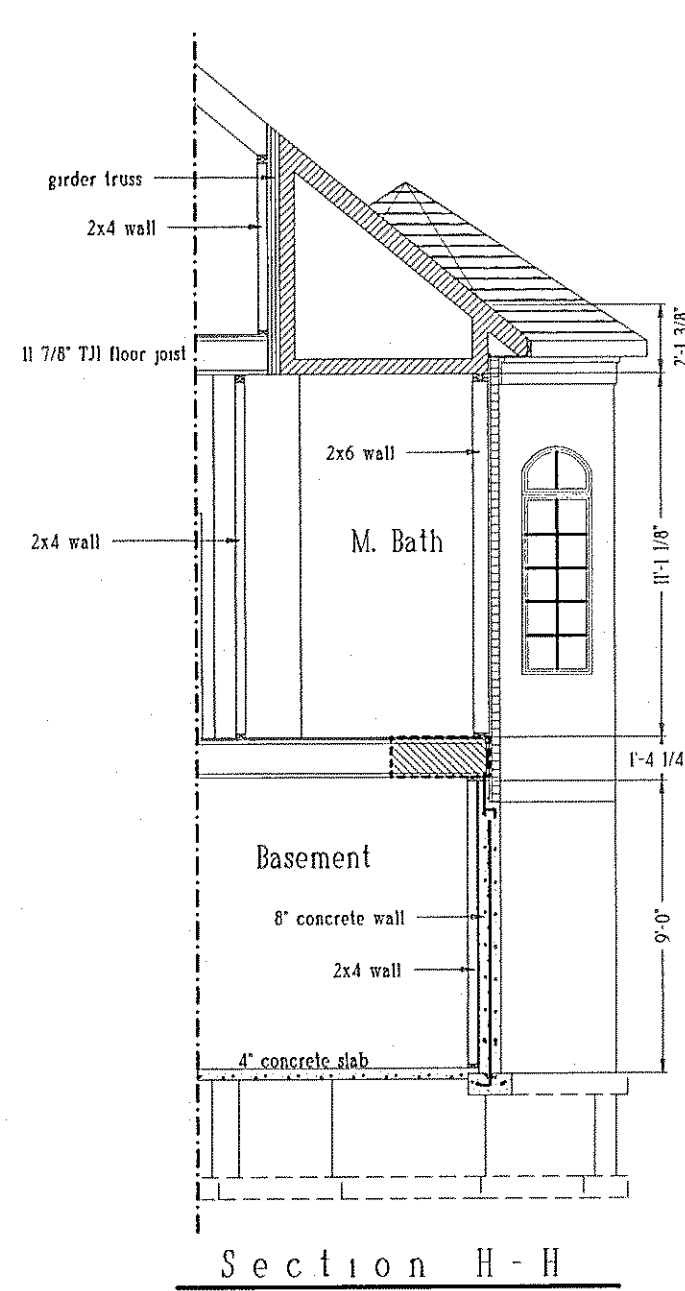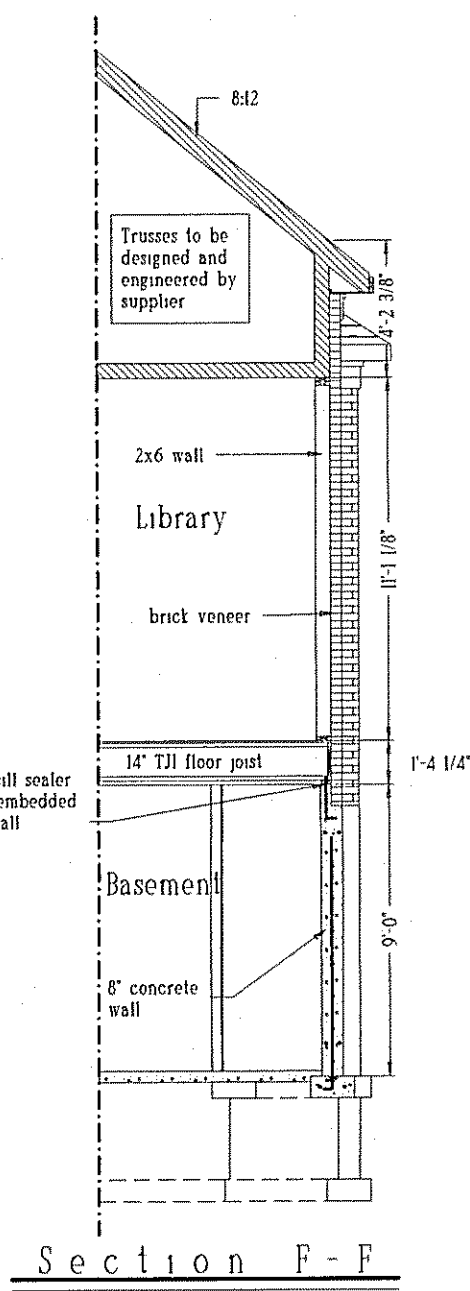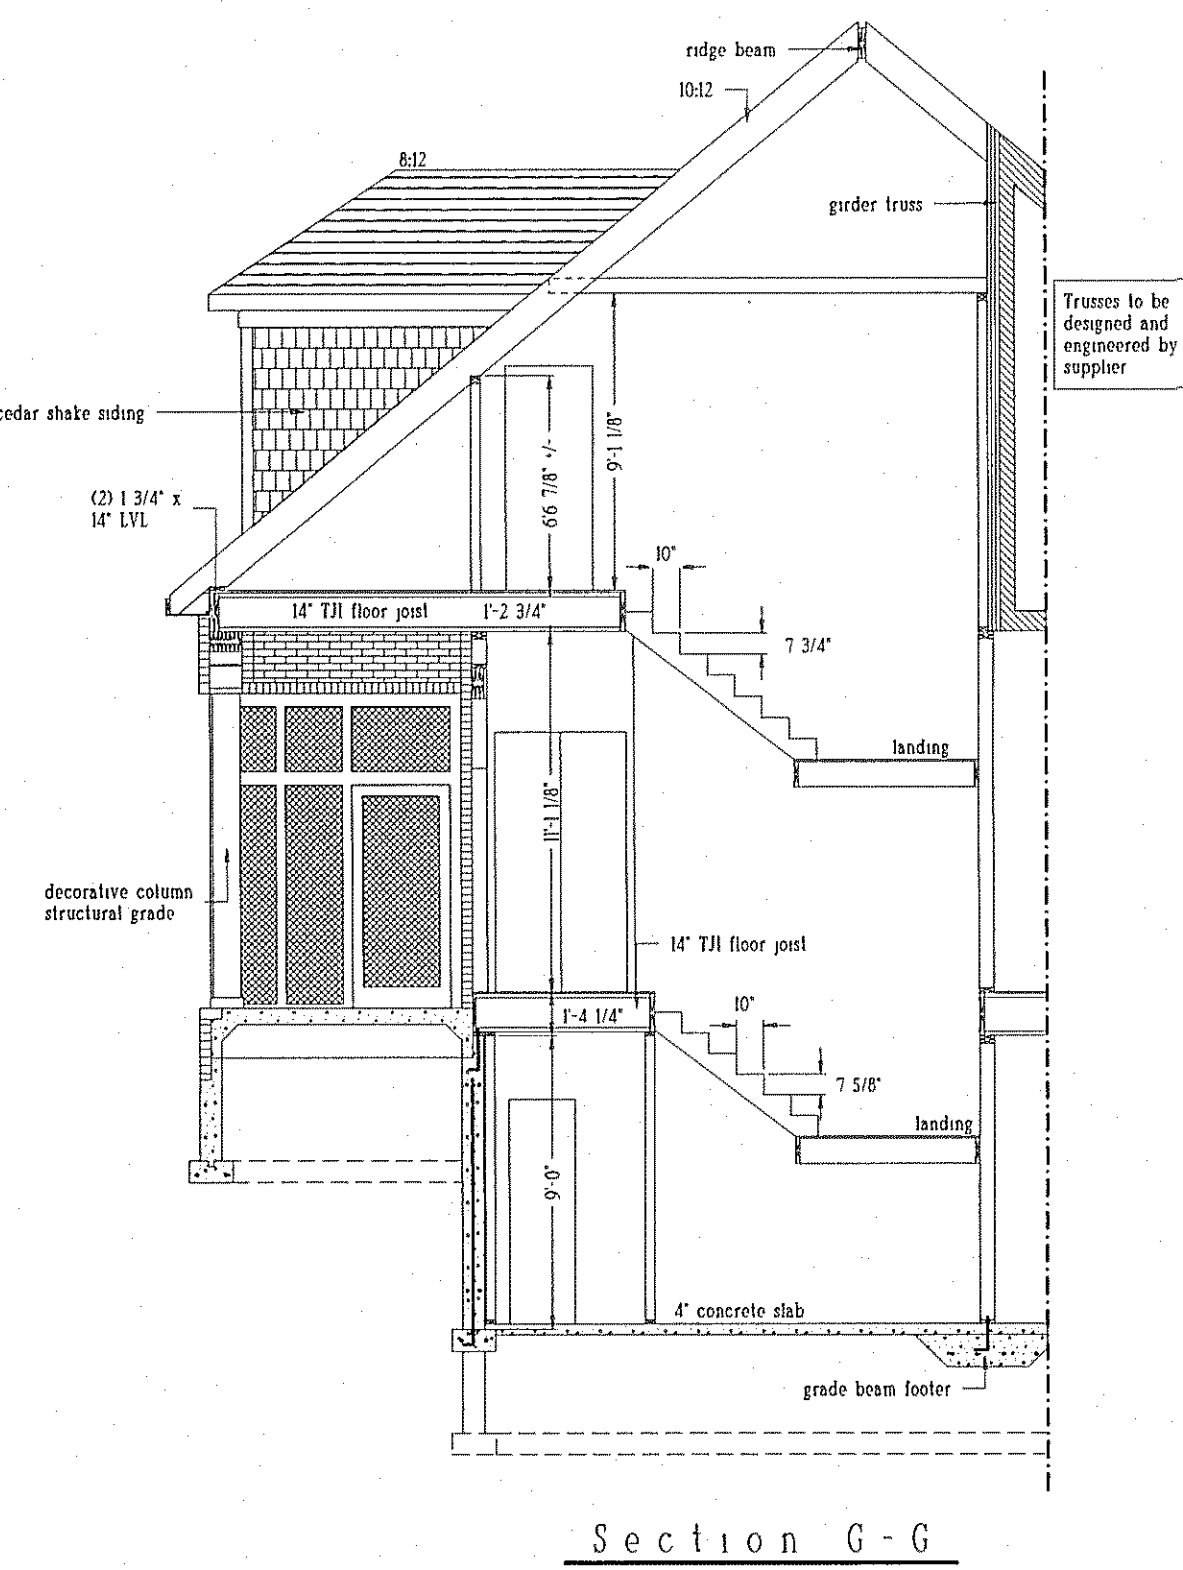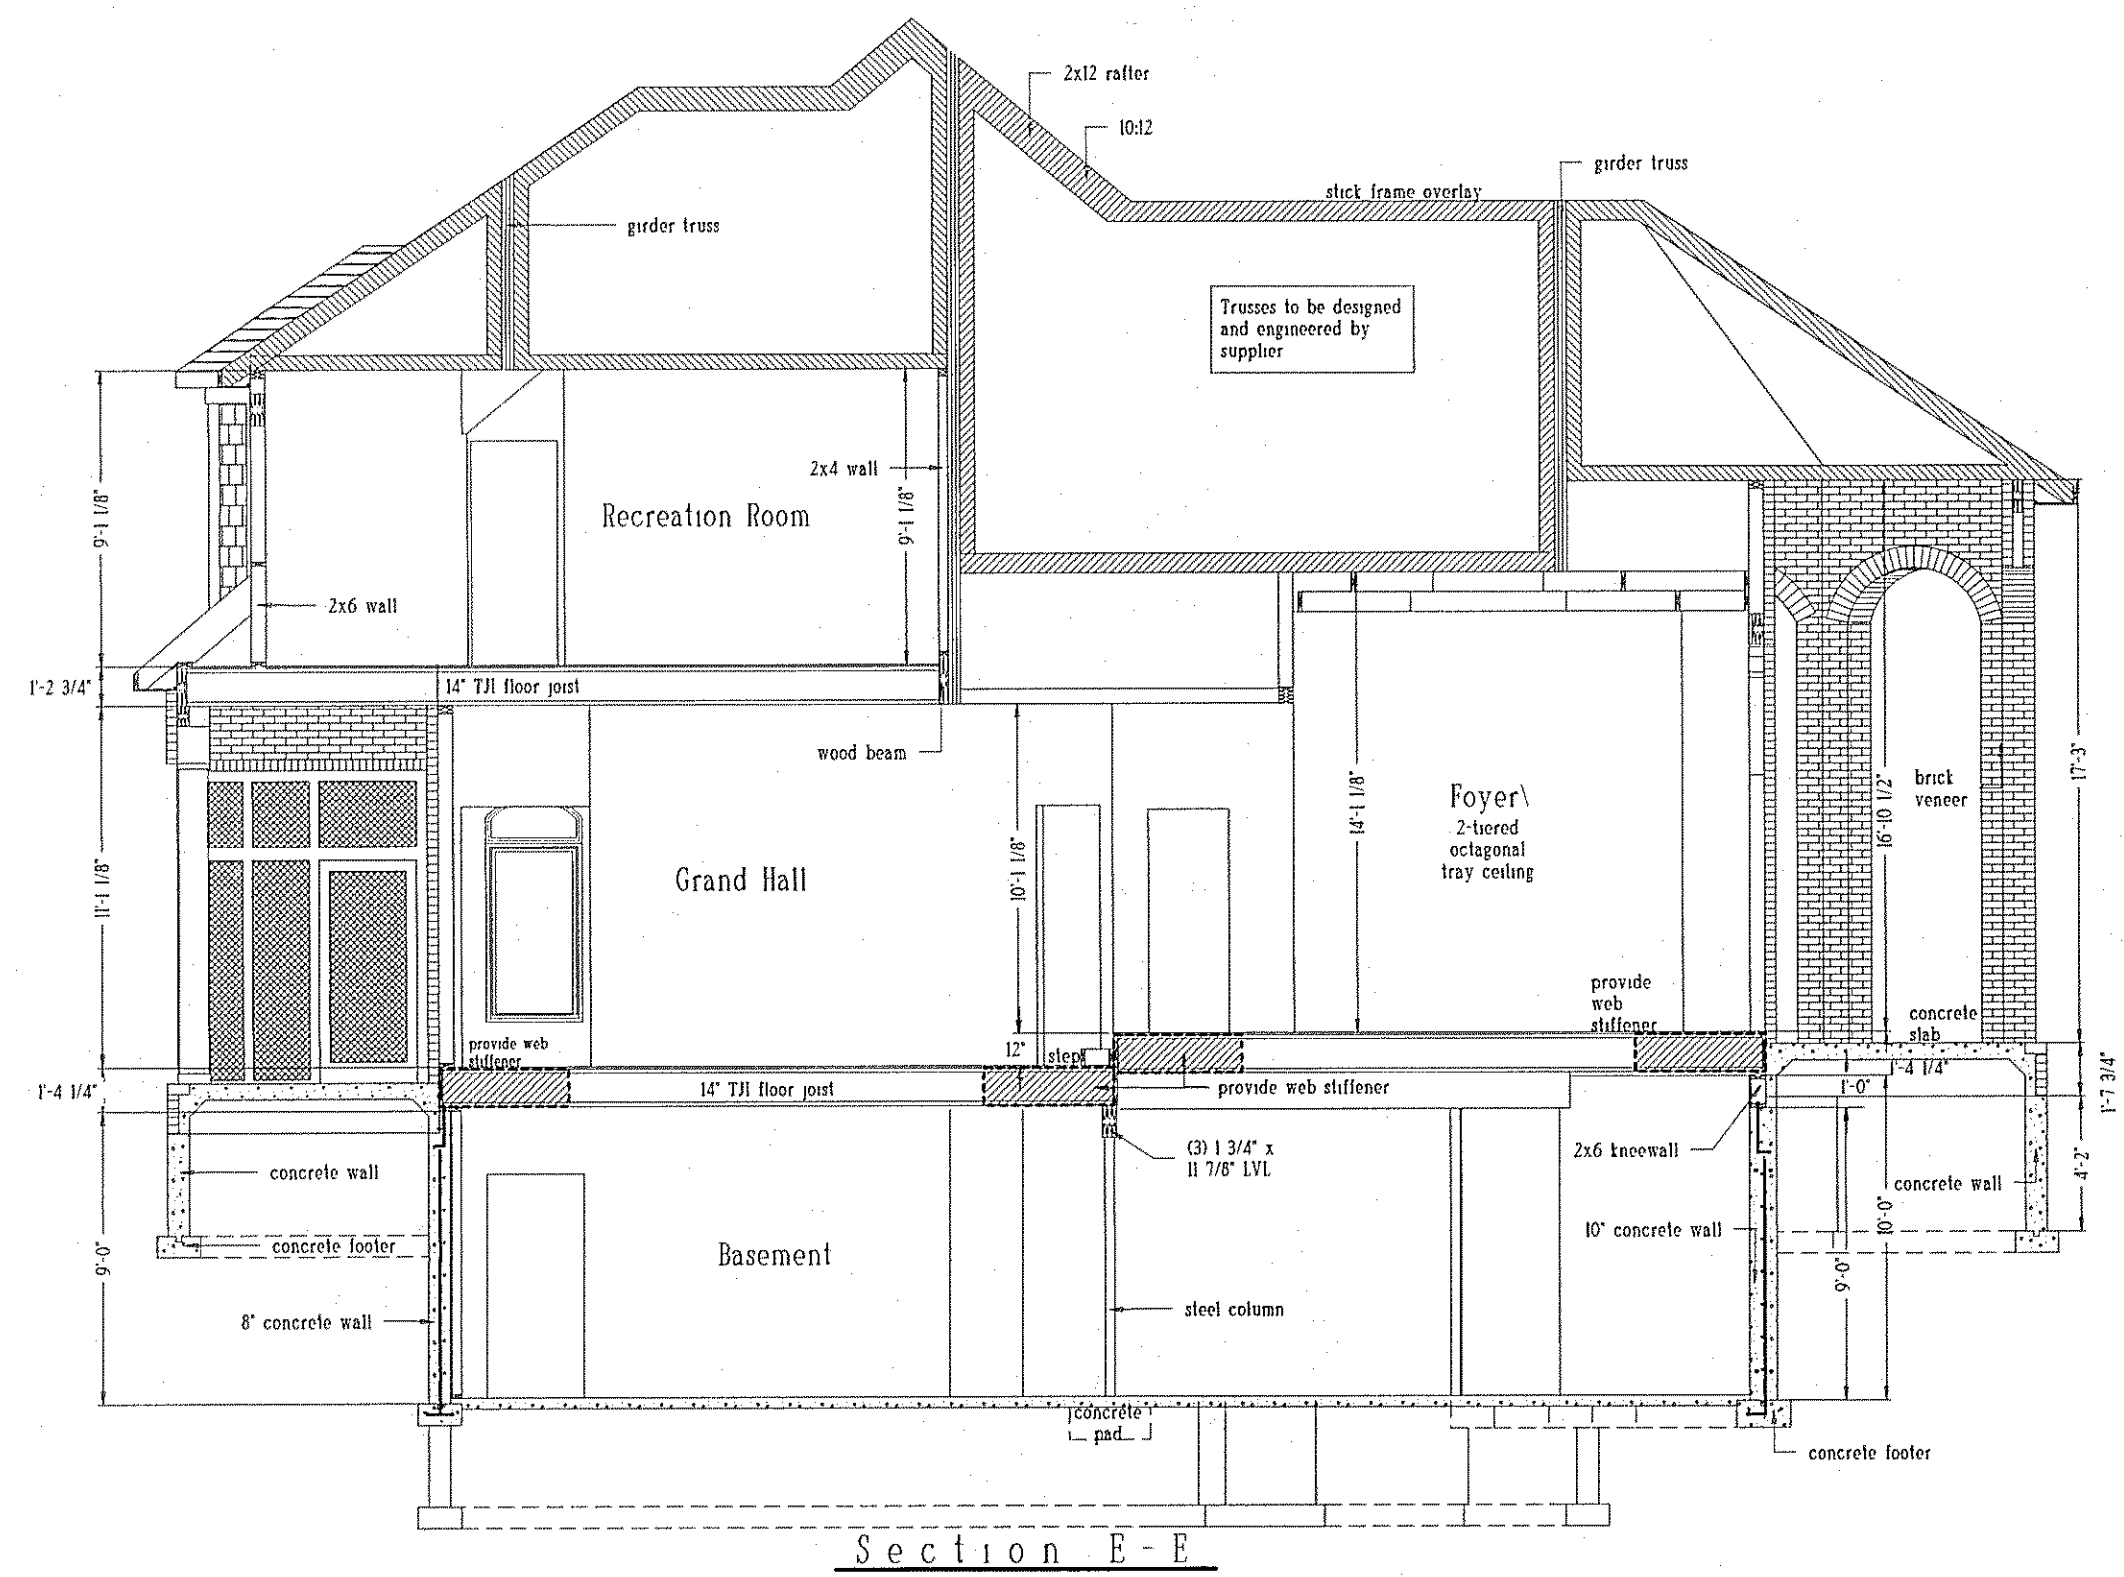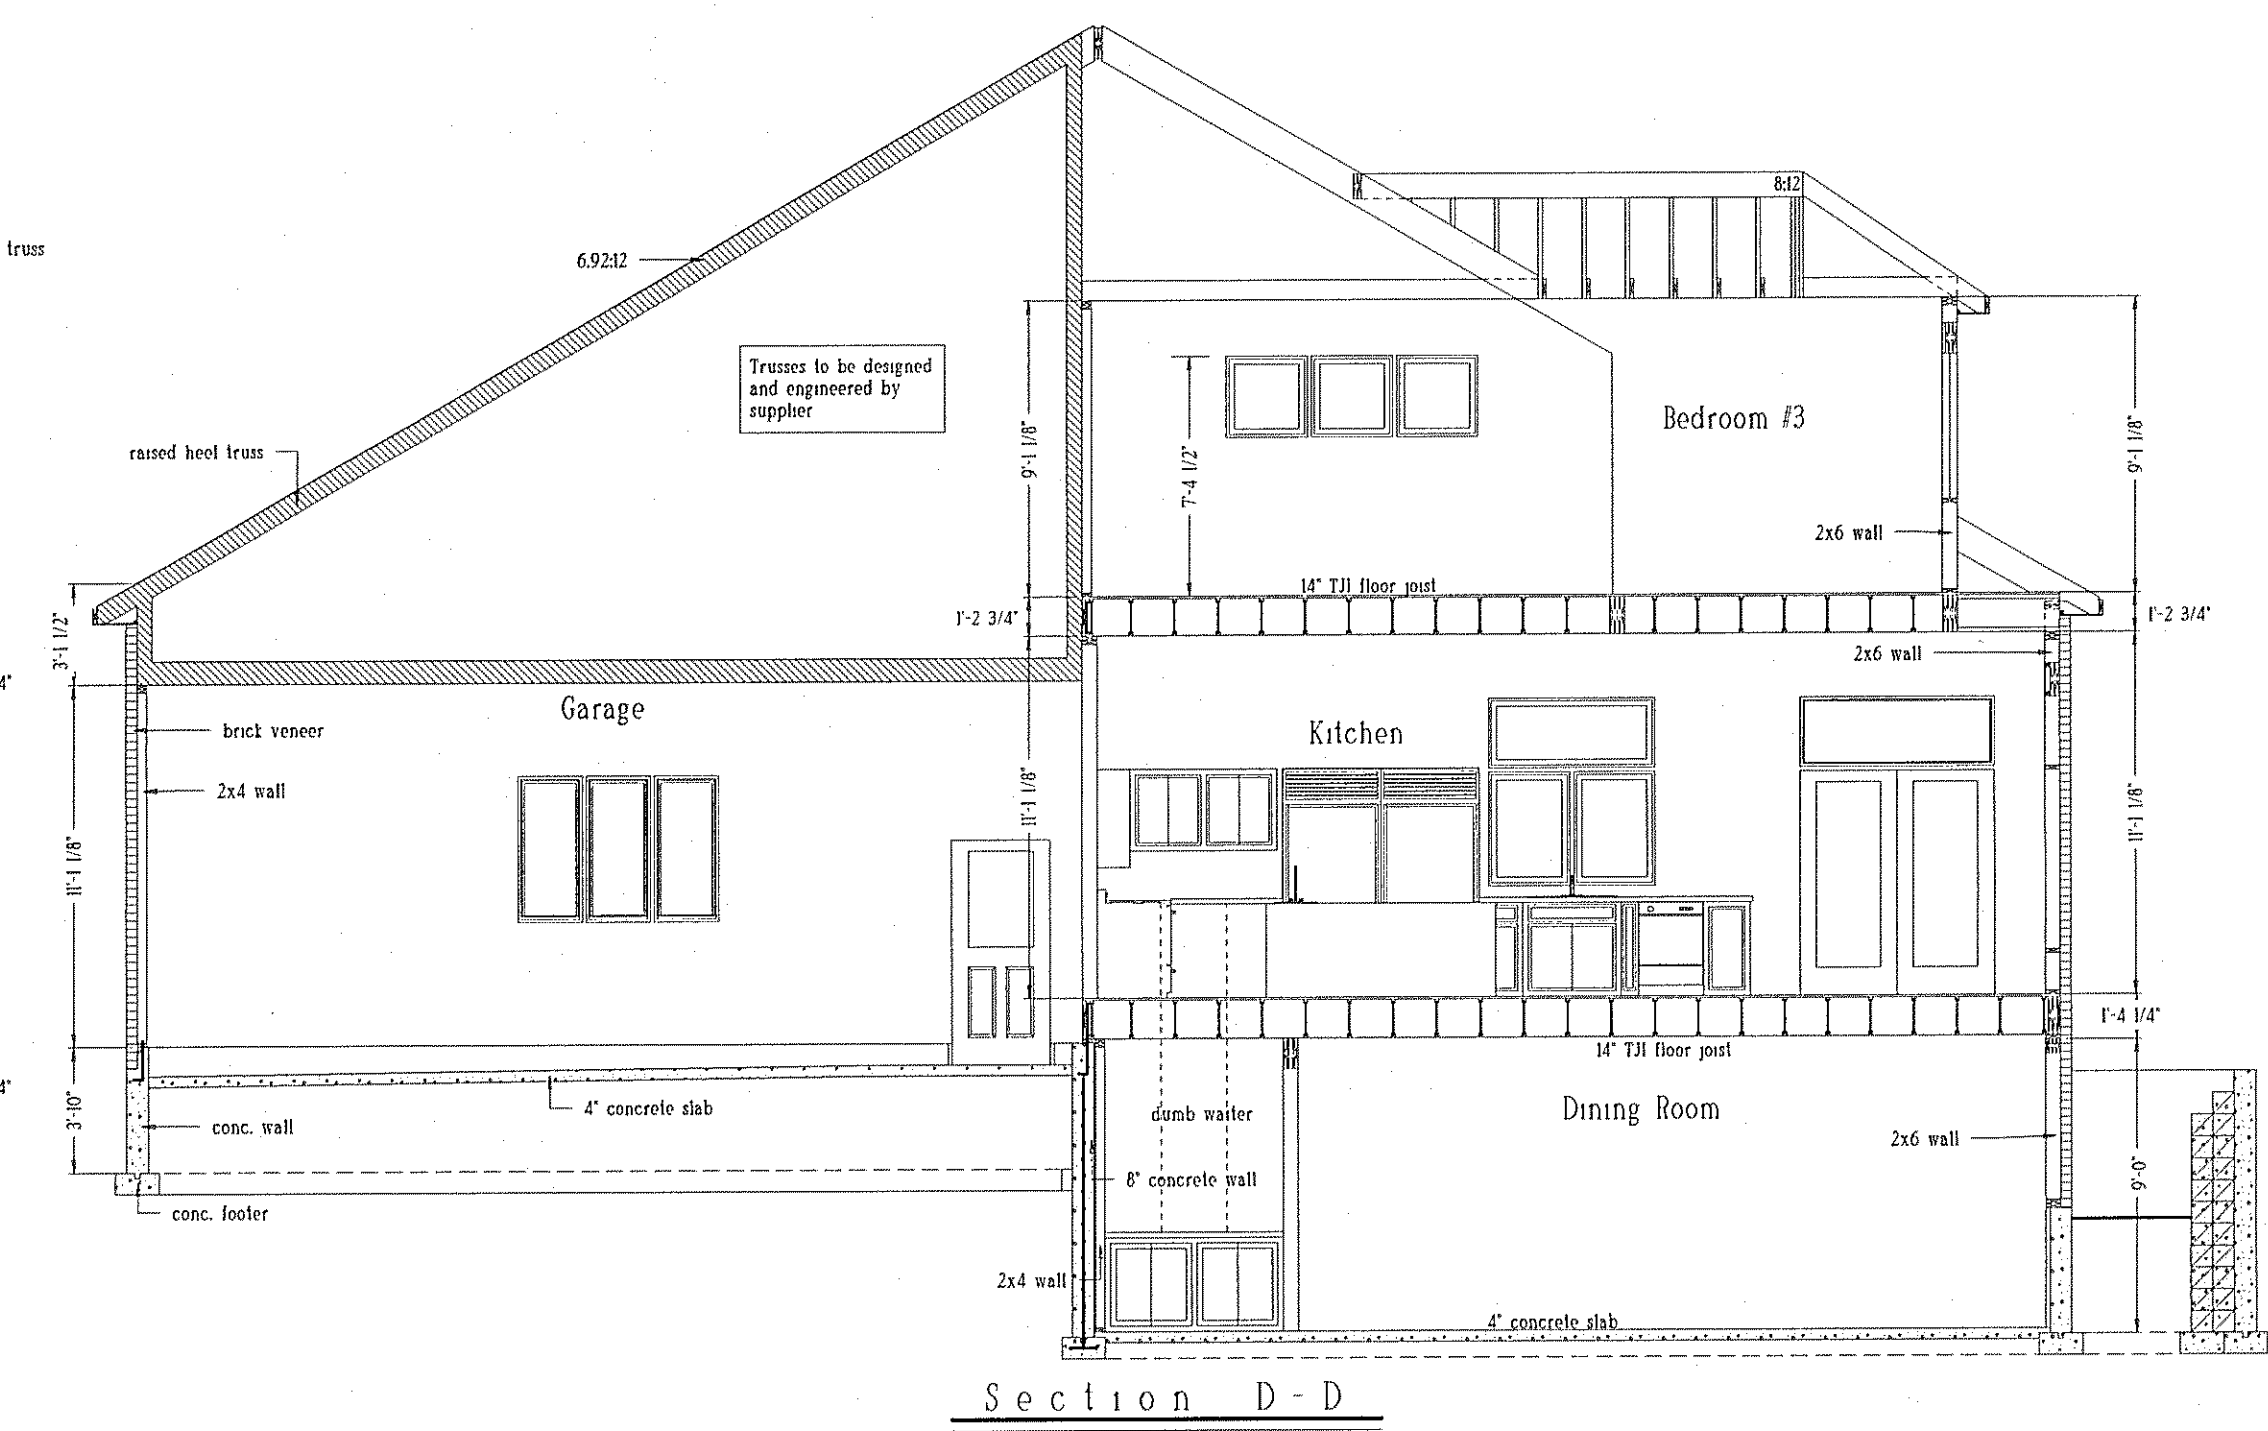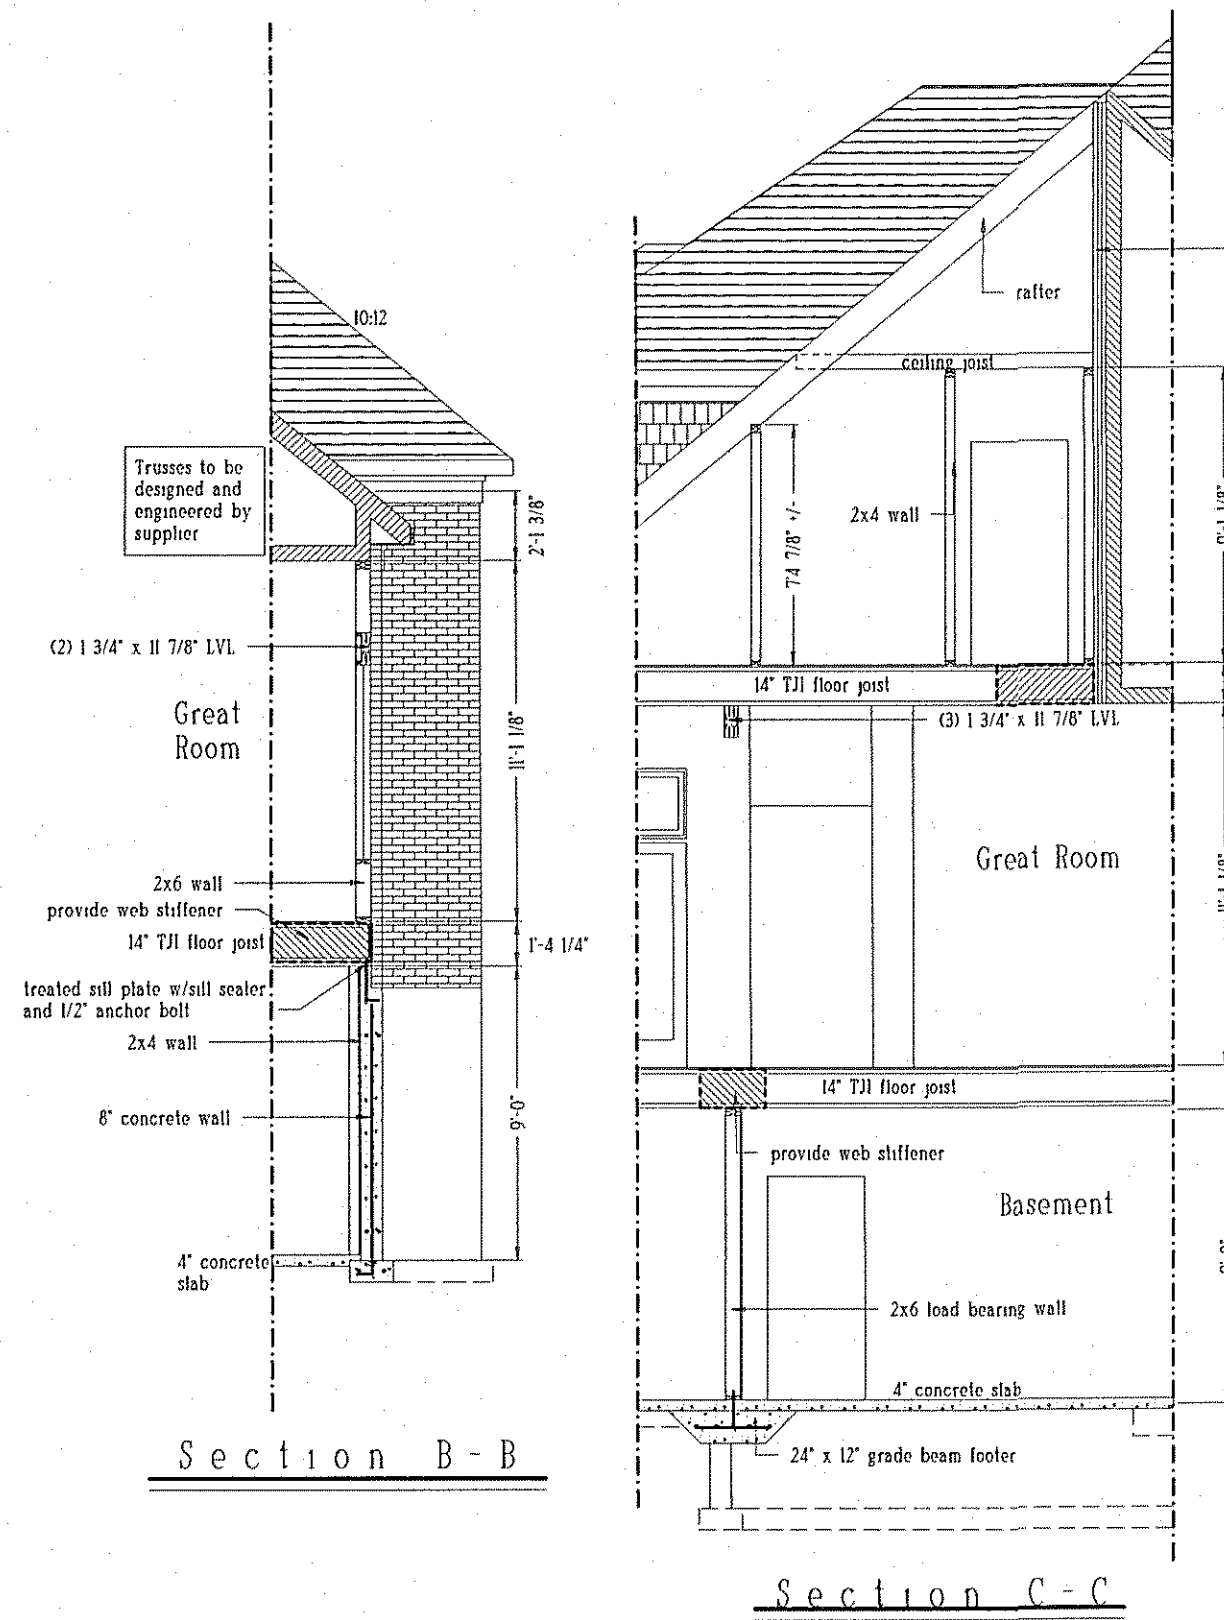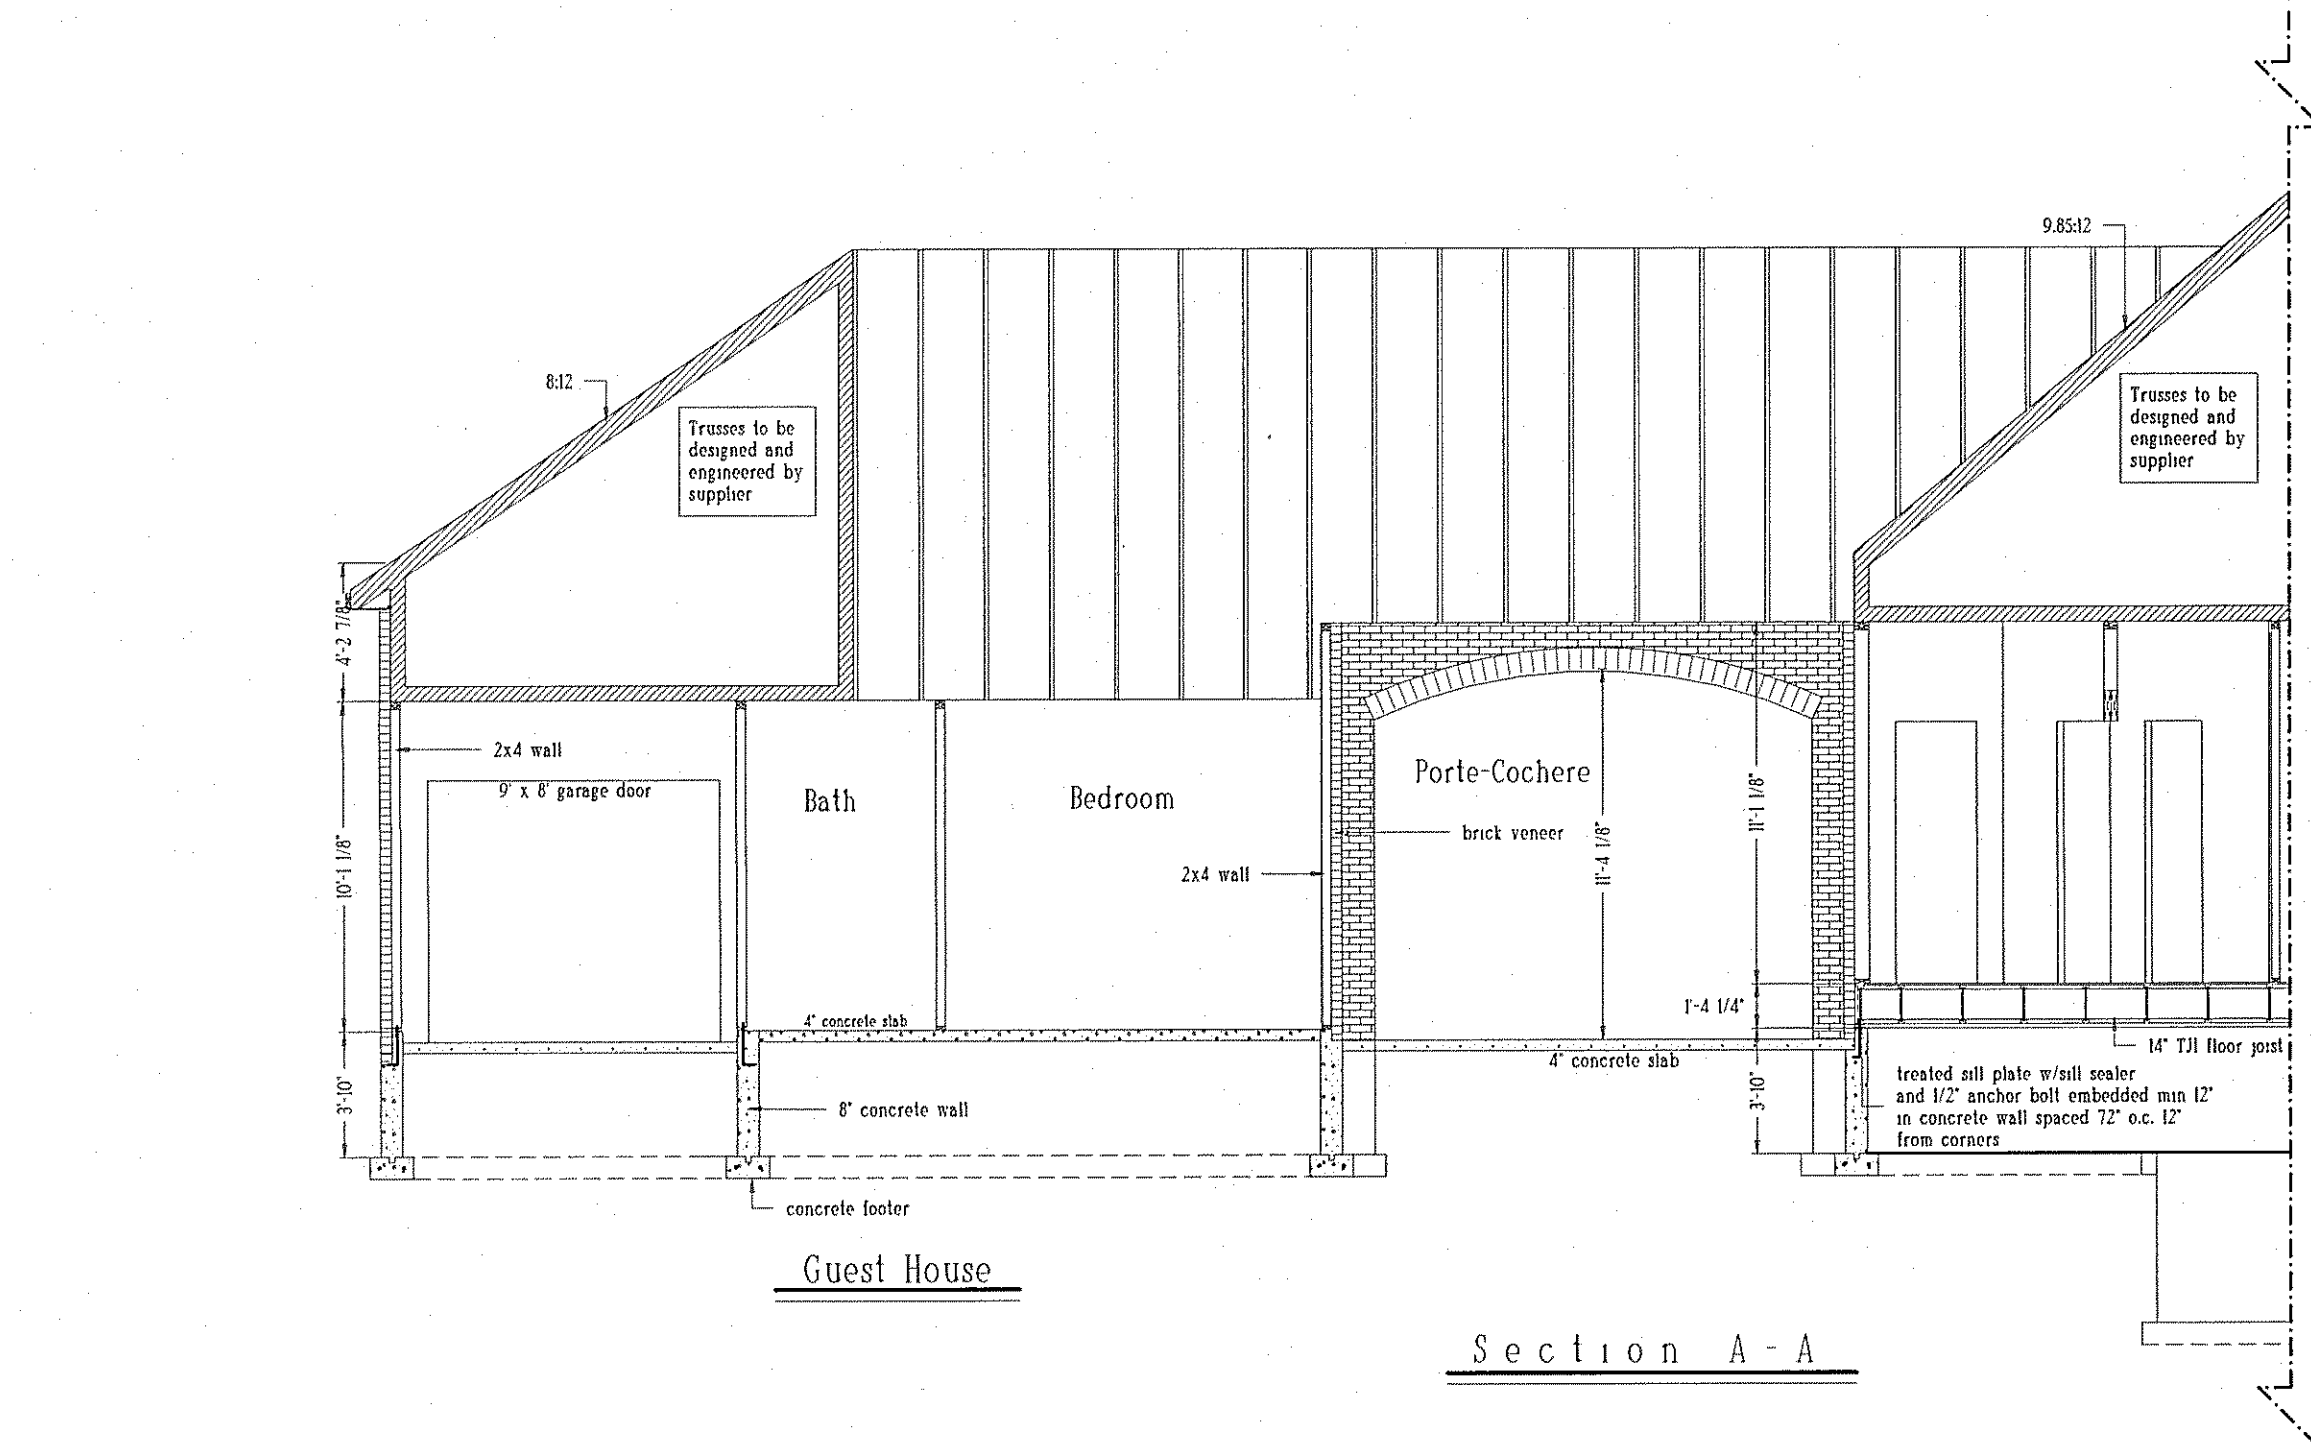

SQUARE FOOTAGE

First Floor:	4488
Second Floor:	1852
Living Total:	6340
Bsmt./Low. Lev:	2352/1706
Garage:	1388
Porches/Screens:	628/547
Guest House:	
Main Floor:	562
Storage:	371
Total:	13894

Residence For:
Mr. & Mrs. Ludwig
Location: Lot #6 Stratford Farms
Milton Township, Mi.

LANKFORD CUSTOM HOMES